

PLAT OF SURVEY

The SW 1/4 of the NW 1/4 and part of the NW & NE 1/4s of the NW 1/4 of Section 33, Town 3 North, Range 6 East, Township of Adams, Green County, Wisconsin, bounded and described as follows:


Beginning at the W 1/4 corner of Section 33; thence N0°03'37"W along the W. line of the NW 1/4 of Section 33, 1784.15' thence N84°32'30"E, 632.73'; thence N1°51'27"E, 457.06'; thence N89°41'32"E, 666.60'; thence N22°05'47"E, 102.91'; thence N85°32'27"E, 264.60'; thence S76°30'42"E, 101.66'; thence S29°22'35"W, 901.24'; thence S5°04'38"E, 86.30'; thence S13°56'25"E, 192.76'; thence S7°03'39"E, 5.78'; thence N89°59'38"W along the N. line of the SE 1/4 of the NW 1/4 of Section 33, 10.75'; thence S0°04'38"W along the E. line of the SW 1/4 of the NW 1/4 of Section 33, 1335.40'; thence N89°53'14"W along the S. line of the SW 1/4 of the NW 1/4 of Section 33, 1310.90' to the point of beginning; subject to any and all easements of record.

I, Todd E. Hasse, Registered Land Surveyor, hereby certify that I have surveyed, monumented and mapped the lands described hereon and that this map is a correct representation thereof in accordance with the information provided.

February 18th, 2003



Todd E. Hasse
Todd E. Hasse R.L.S. - 2228

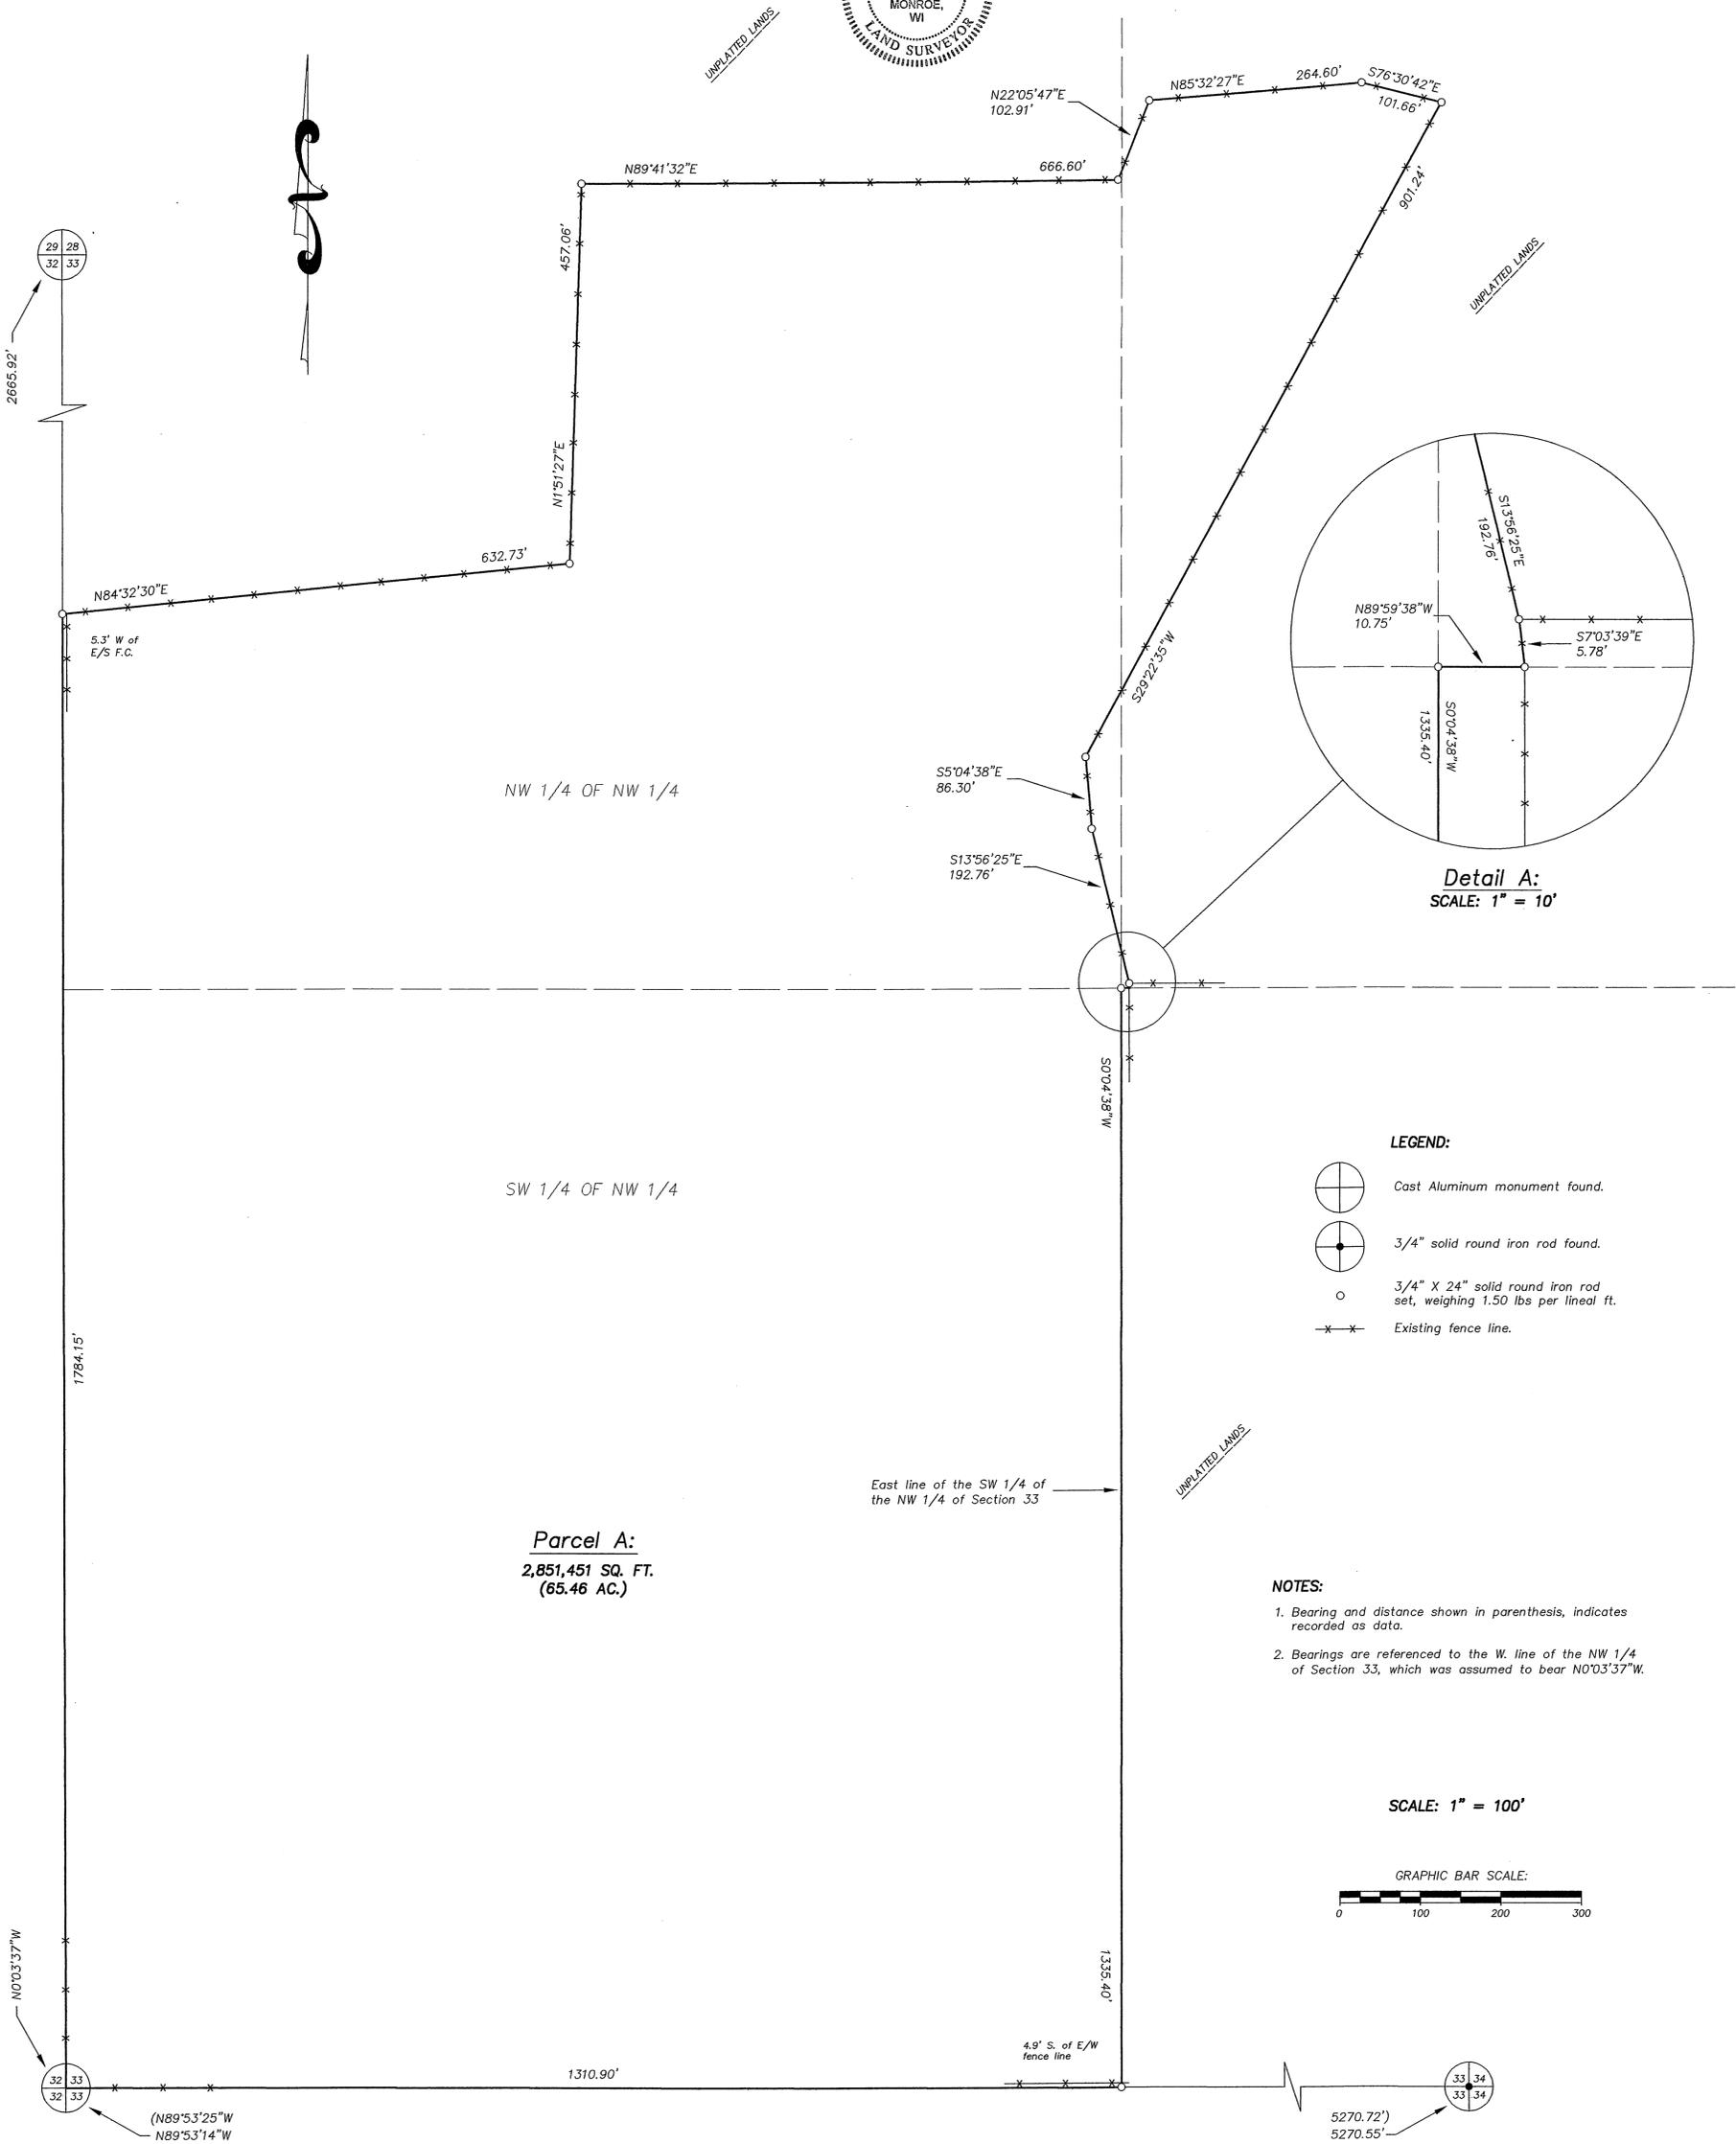

Parcel A:
2,851,451 SQ. FT.
(65.46 AC.)

LEGEND:

- Cast Aluminum monument found.
- 3/4" solid round iron rod found.
- 3/4" X 24" solid round iron rod set, weighing 1.50 lbs per lineal ft.
- Existing fence line.

NOTES:

1. Bearing and distance shown in parenthesis, indicates recorded as data.
2. Bearings are referenced to the W. line of the NW 1/4 of Section 33, which was assumed to bear N0°03'37"W.

SCALE: 1" = 100'



PREPARED FOR:
Craig Carter
NS144 C.T.H. M
Argyle, WI 53504
(608) 543-3505

HASSE SURVEYING
W5820 ILIFF ROAD
MONROE, WI 53566
(608) 325-5321