

PLAT OF SURVEY

That part of the Northeast 1/4 of the Southeast 1/4 of Section 10, Town 2 North, Range 9 East, Town of Decatur, Green County, Wisconsin, bounded and described as follows:
Beginning at the East 1/4 corner of said Section 10; thence South along the East line of Section 10, 568.25'; thence S89°43'36"W (recorded as S89°49'26"W), 220.90' to an iron rod; thence North, 568.25' to an iron rod on the North line of the Southeast 1/4 of Section 10; thence N89°43'36"E (recorded as N89°49'26"E), 220.90' to the point of beginning; containing 2.88 acres.

I hereby certify that I have surveyed, monumented, and mapped the lands described hereon, and that this map is a correct representation thereof in accordance with the information provided.

April 1, 2003

Robert A. Talarczyk
Robert A. Talarczyk, P.L.S.



PREPARED FOR:
Joe Baldazzi
N4251 Country Club Drive
Brodhead, WI 53520
(815) 235-6590

NOTES:


- 1.) Bearings are referenced to the East line of the Southeast 1/4 of Section 10, which was assumed to bear South.
- 2.) Recorded data, when different than measured, is shown in parenthesis.

LEGEND:



Cast aluminum monument found.

- 3/4" solid round iron re-bar found.
- 3/4" x 24" solid round iron re-bar set, weighing 1.50 pounds per lineal foot.

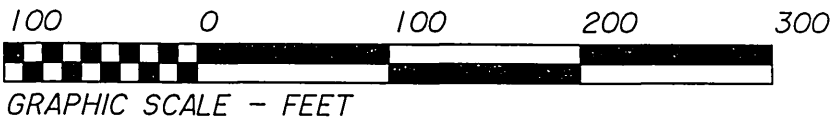

GRAPHIC SCALE - FEET

JOB NO. 03056
POINTS 03056
DRWG. 03056
CHECKED *RAT*
DRAWN BY DRT

SCALE: 1" = 100'

TALARCZYK & ASSOC., INC.
W5105 KUBLY ROAD
P.O. BOX 235
NEW GLARUS, WI 53574
PHONE 608/527-5216
FAX 608/527-5357

Filed May 22, 2003 Vol 10 pg 53