
# PLAT OF SURVEY

Lot 8 of Valley View Subdivision, located in part of Government Lot 12 of the NW 1/4 of Section 3, Town 1 North, Range 7 East, City of Monroe, Green County, Wisconsin.

I, Todd E. Hasse, Registered Land Surveyor, hereby certify that I have surveyed, monumented and mapped the lands described hereon and that this map is a correct representation thereof in accordance with the information provided.

June 3rd, 2003

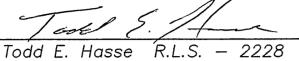

## LEGEND:

	Stop Sign.	G	Underground Gas.
	Sanitary M.H.	E	Underground Electric.
다면	Storm Inlet.	T	Underground Telephone.
<b>Ø</b>	Beehive Inlet.	SAN	Sanitary Sewer (size noted
H	Water Valve.	W	Water Main (size noted).
$\odot$	Hydrant.	——FM——	Force Main.
<b>ф</b>	Light Pole.		Utility Easement.

亲 Shrub. Evergreen Tree.

Deciduous Tree.

● 3/4" solid round iron rod found.

#### CURVE DATA:

CURVE	RADIUS	INT. ANGLE	ARC	CHORD	CHORD BEARING	TANGENT BEARING
1-2	2763.00'	4°08'52"	200.02'	199.98'	N30°31'46"W	① N32°36'12"W ② N28°27'20"W
3-4	2603.00'	4°08'52"	188.44'	188.40'	S30°31'46"E	③ S28*27'20"E ④ S32*36'12"E

SANITARY SEWER TABLE:							
MANHOLE	RIM	INVERTS					
MH 1	1025.64'	1017.60' N 1017.49' S					
MH 2	1021.29'	1012.59'N 1012.59'E 1013.65'S 1012.52'W					
MH 3	1023.87'	1014.41' W 1014.51' E					
MH4	1039.26'	1026.11' N 1026.21' S					

STORM SEWER TABLE:					
INLET / OUTLET	INVERT				
I-1 I-2 I-3 I-4 I-5 I-6 I-7 I-8 I-9 I-10 I-11	1017.78' SW 1017.32' S 1016.70' N/E/S/W 1016.33' N/S 1017.53' N 1019.76' W 1019.22' E/W 1017.29' 1016.09' 1016.16' 1016.10'				

CONTOUR INTERVAL = 1'

#### BENCHMARK:

Site benchmark is Hydrant #426 located at the SE corner of 2nd Avenue and 27th Street. NW bonnet bolt elevation is 1024.94' per the City of Monroe Engineering Department.


# SCALE: 1" = 20'



## PREPARED FOR:

City of Monroe C/O Jerry Ellefson 1110 18th Avenue Monroe, WI 53566 (608) 329-2595

JOB NO. 03054 DRAWING C: \DRAWINGS\PLATS\03054.DWG

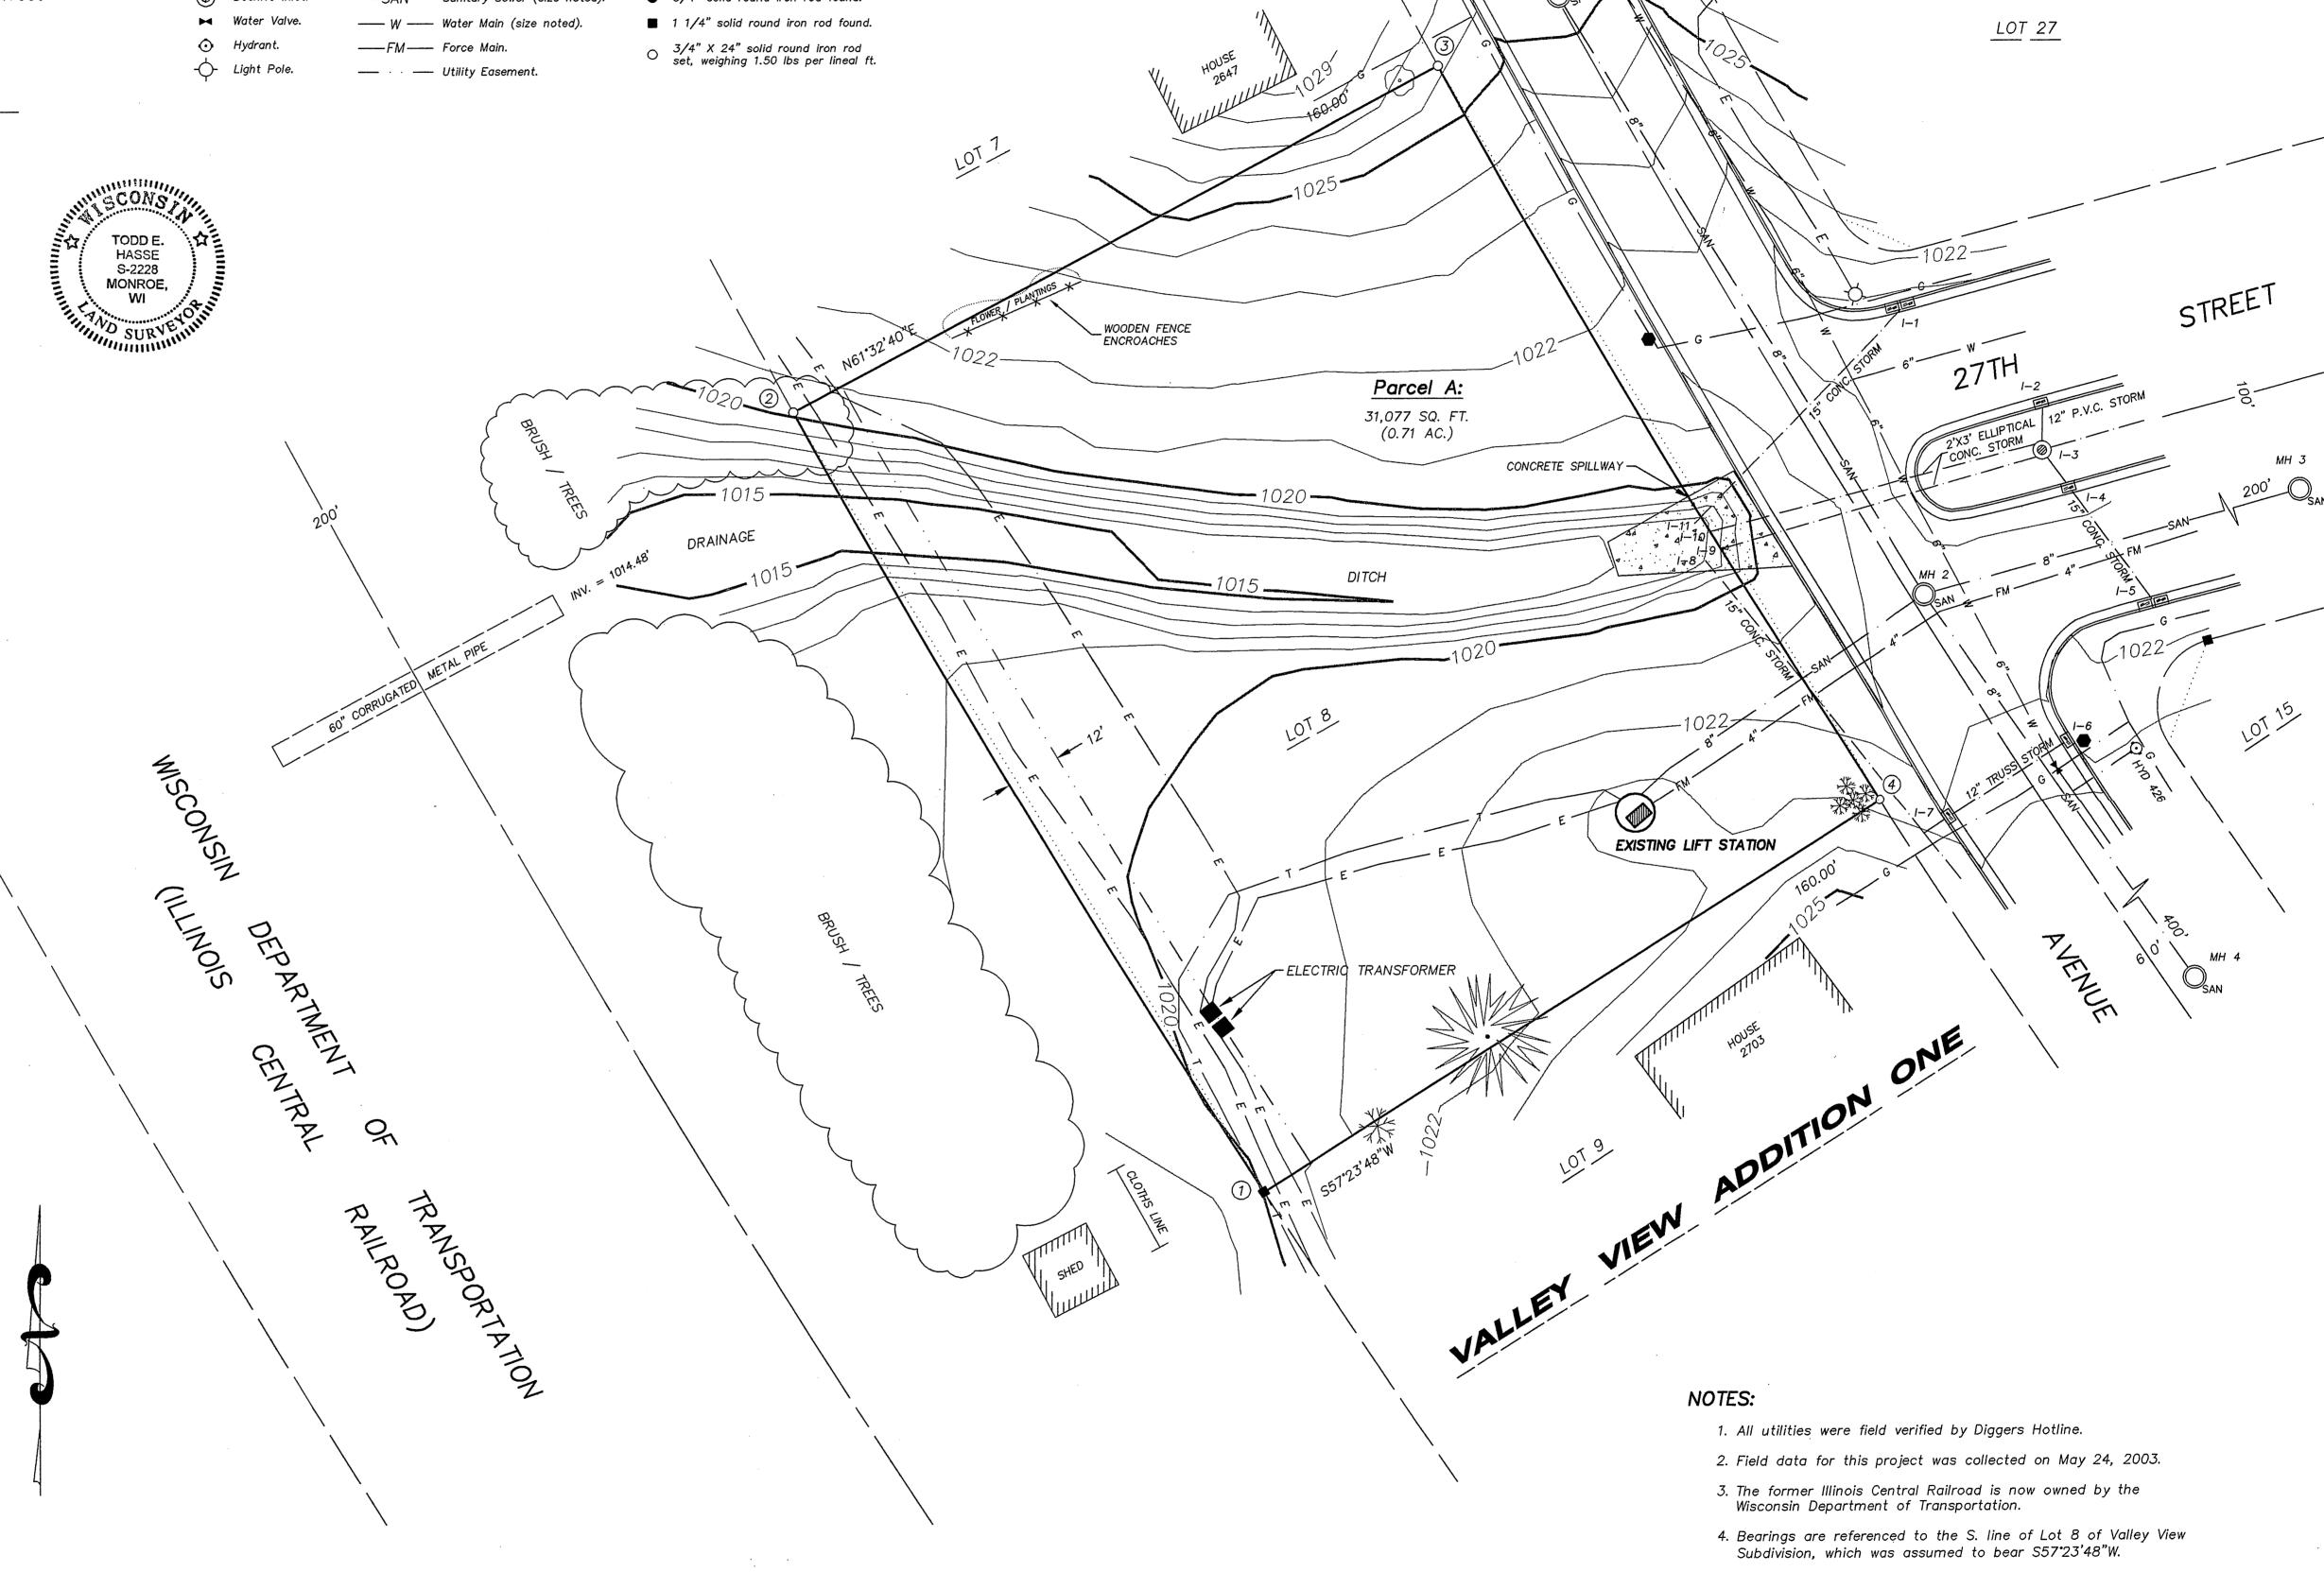

VALLEY

VIEW



LOT 28

SUBDIVISION