
Filed april 12, 2605 Vol 10 page 187

PLAT OF SURVEY

Part of the Northwest, Northeast, Southeast, and Southwest 1/4s of the Southwest 1/4 of Section 7 and the Northwest, Northeast, and Southeast 1/4s of the Northwest 1/4 and the Southwest 1/4 of the Northwest 1/4 of the Southeast

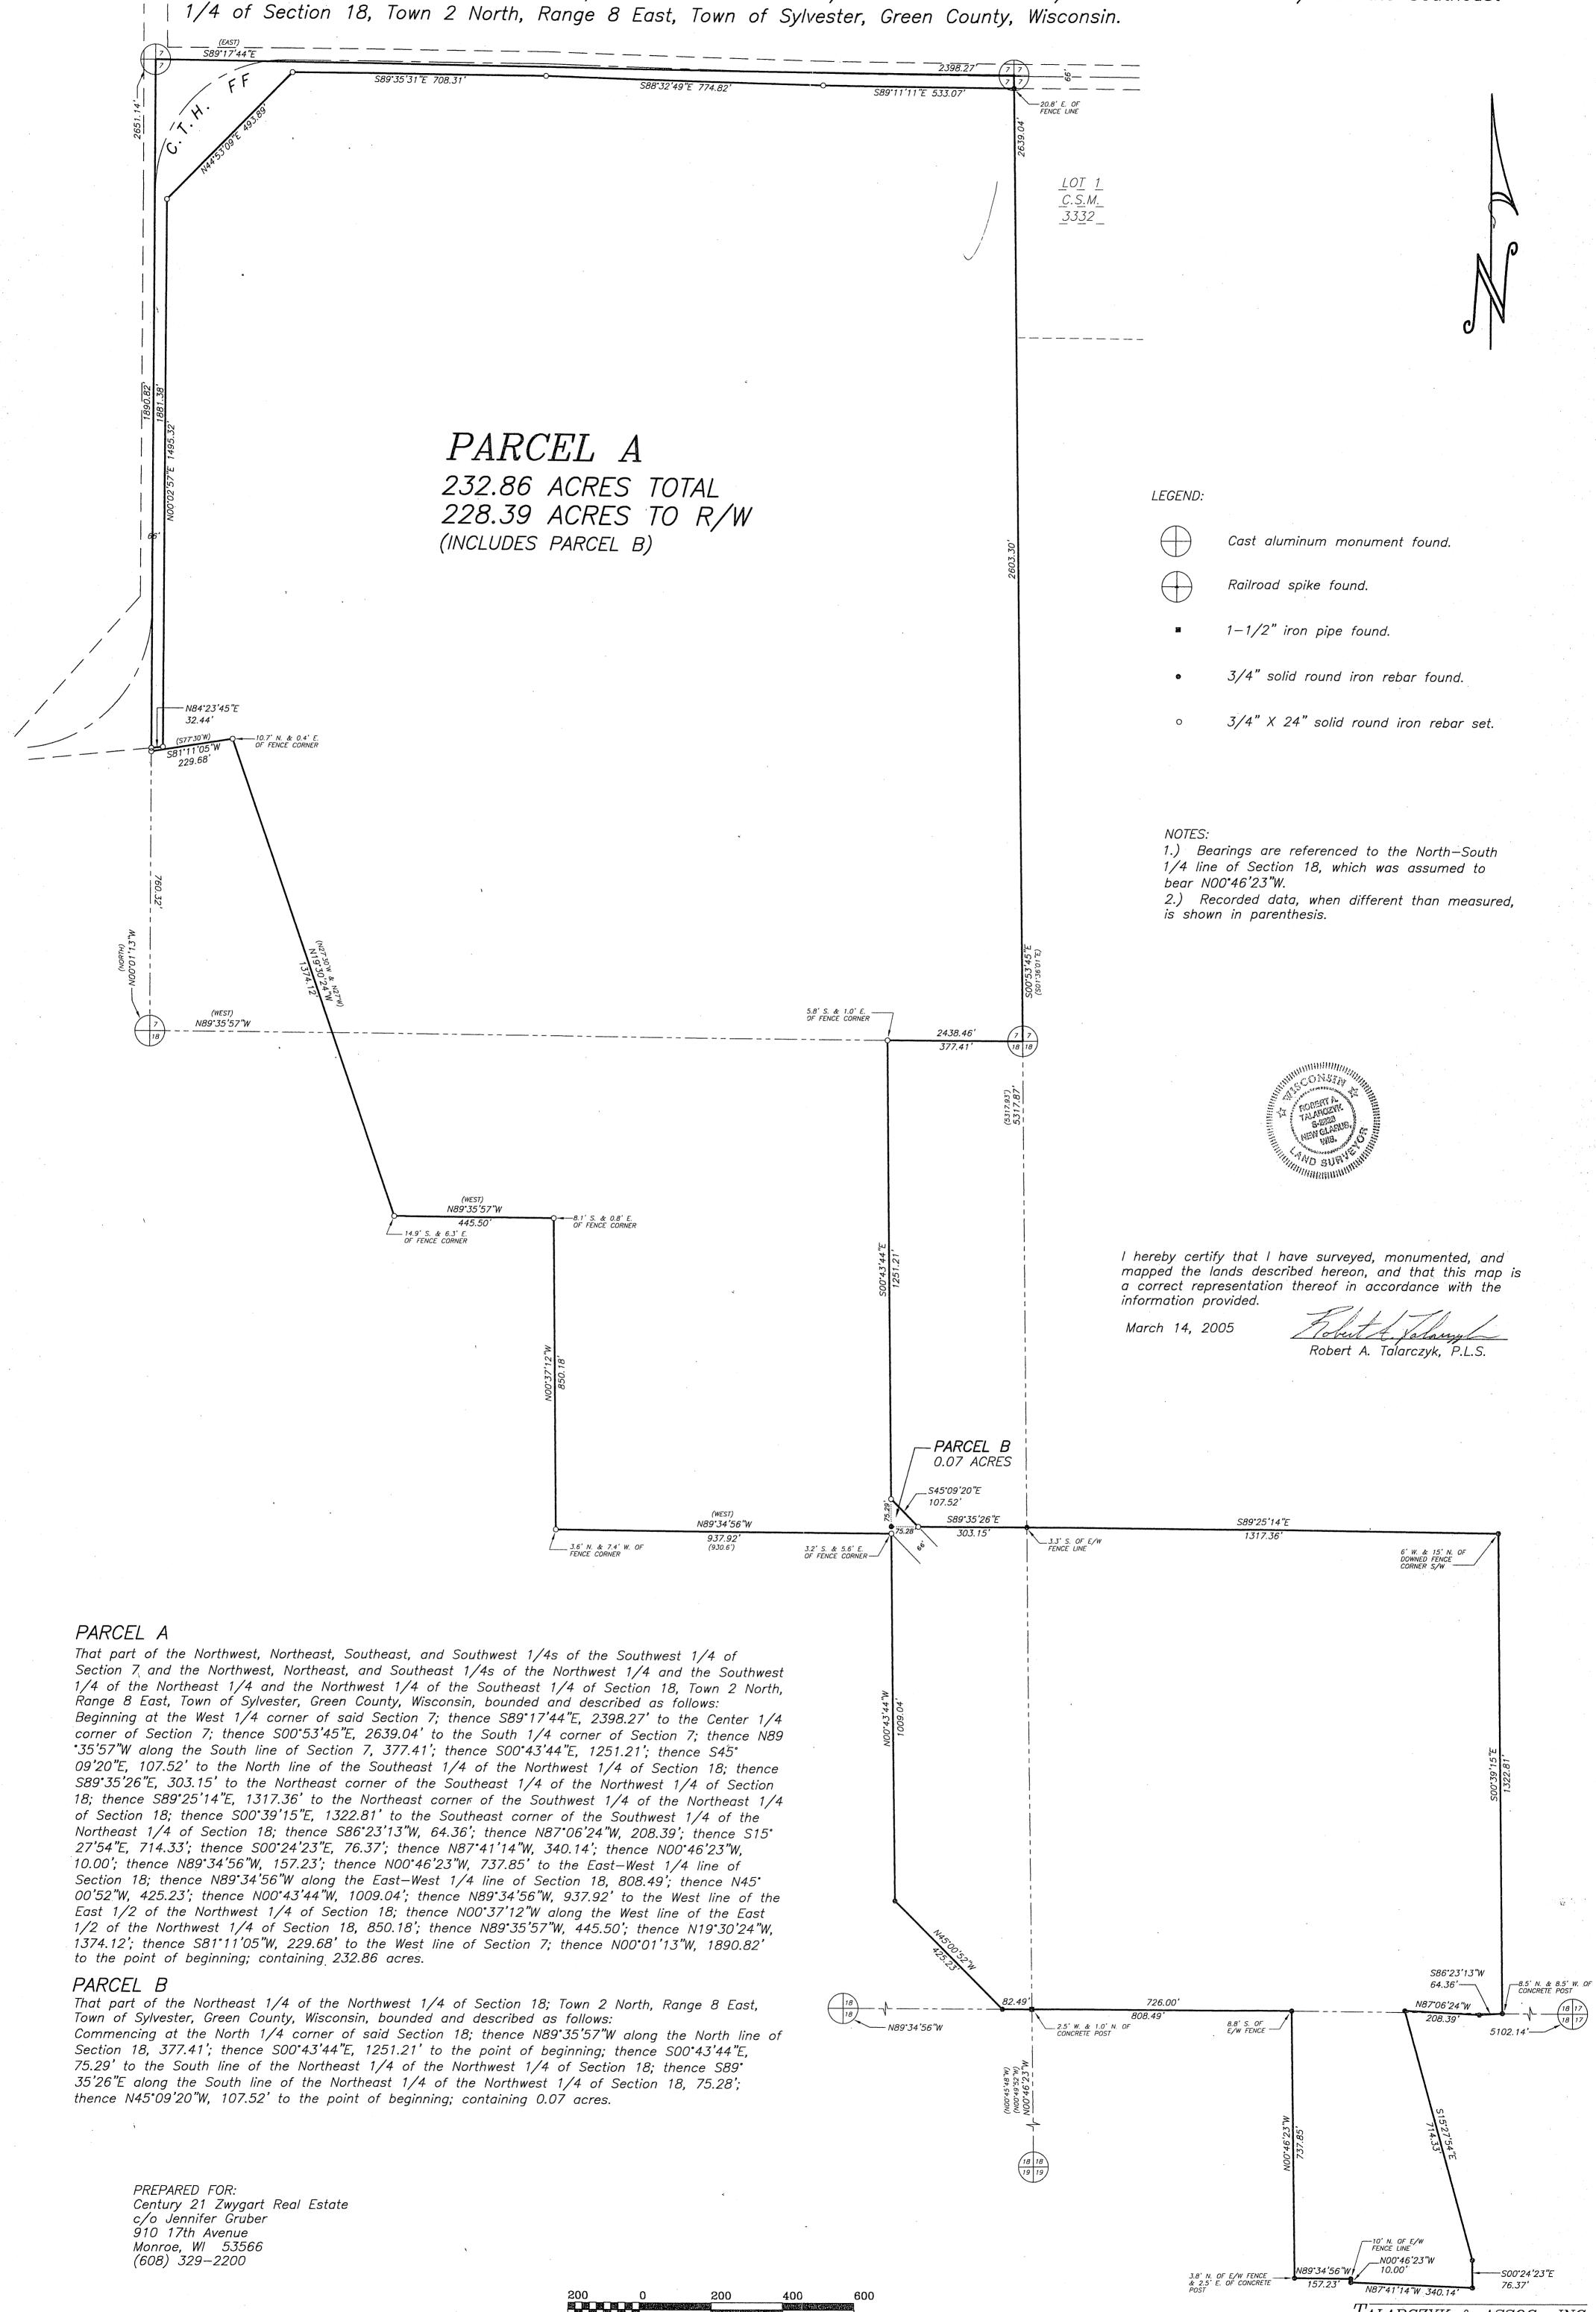

GRAPHIC SCALE - FEET

SCALE: 1" = 200'

JOB NO. <u>05012</u>
POINTS <u>05012</u>
DRWG. <u>05012</u>
CHECKED <u>JAT</u>
DRAWN BY <u>RAT</u>

TALARCZYK & ASSOC., INC.

W5105 KUBLY ROAD

P.O. BOX 235

NEW GLARUS, WI 53574

PHONE 608/527-5216

FAX 608/527-5357