

PLAT OF SURVEY

Lot 2 of Certified Survey Map No. 1298, Recorded in Volume 4 of Certified Survey Maps of Green County, on Pages 177 and 178, being part of the SW 1/4 of the SW 1/4 of Section 34, Town 2 North, Range 7 East, City of Monroe, Green County, Wisconsin.

I, Todd E. Hasse, Registered Land Surveyor, S-2228, hereby certify that I have made this Plat of Survey under the direction of Ron Schaaf and that I have surveyed, monumented and mapped the lands described hereon and that this map is a correct representation thereof in accordance with the information provided.

March 28th, 2005



Todd E. Hasse  
Todd E. Hasse R.L.S. - 2228

NOTES:

- 1. This Plat of Survey was create to show the location of the existing building to the property lines.
- 2. Bearings are referenced to the N. line of Lot 2 of Certified Survey Map No. 1298, which was assumed to bear N89°43'14"E.


CURVE DATA:

CURVE	RADIUS	INT. ANGLE	ARC	CHORD	CHORD BEARING
1-2	65.00'	90°00'00"	102.10'	91.92'	N45°16'46"W

LEGEND:

- 1" iron pipe found.

1st AVENUE

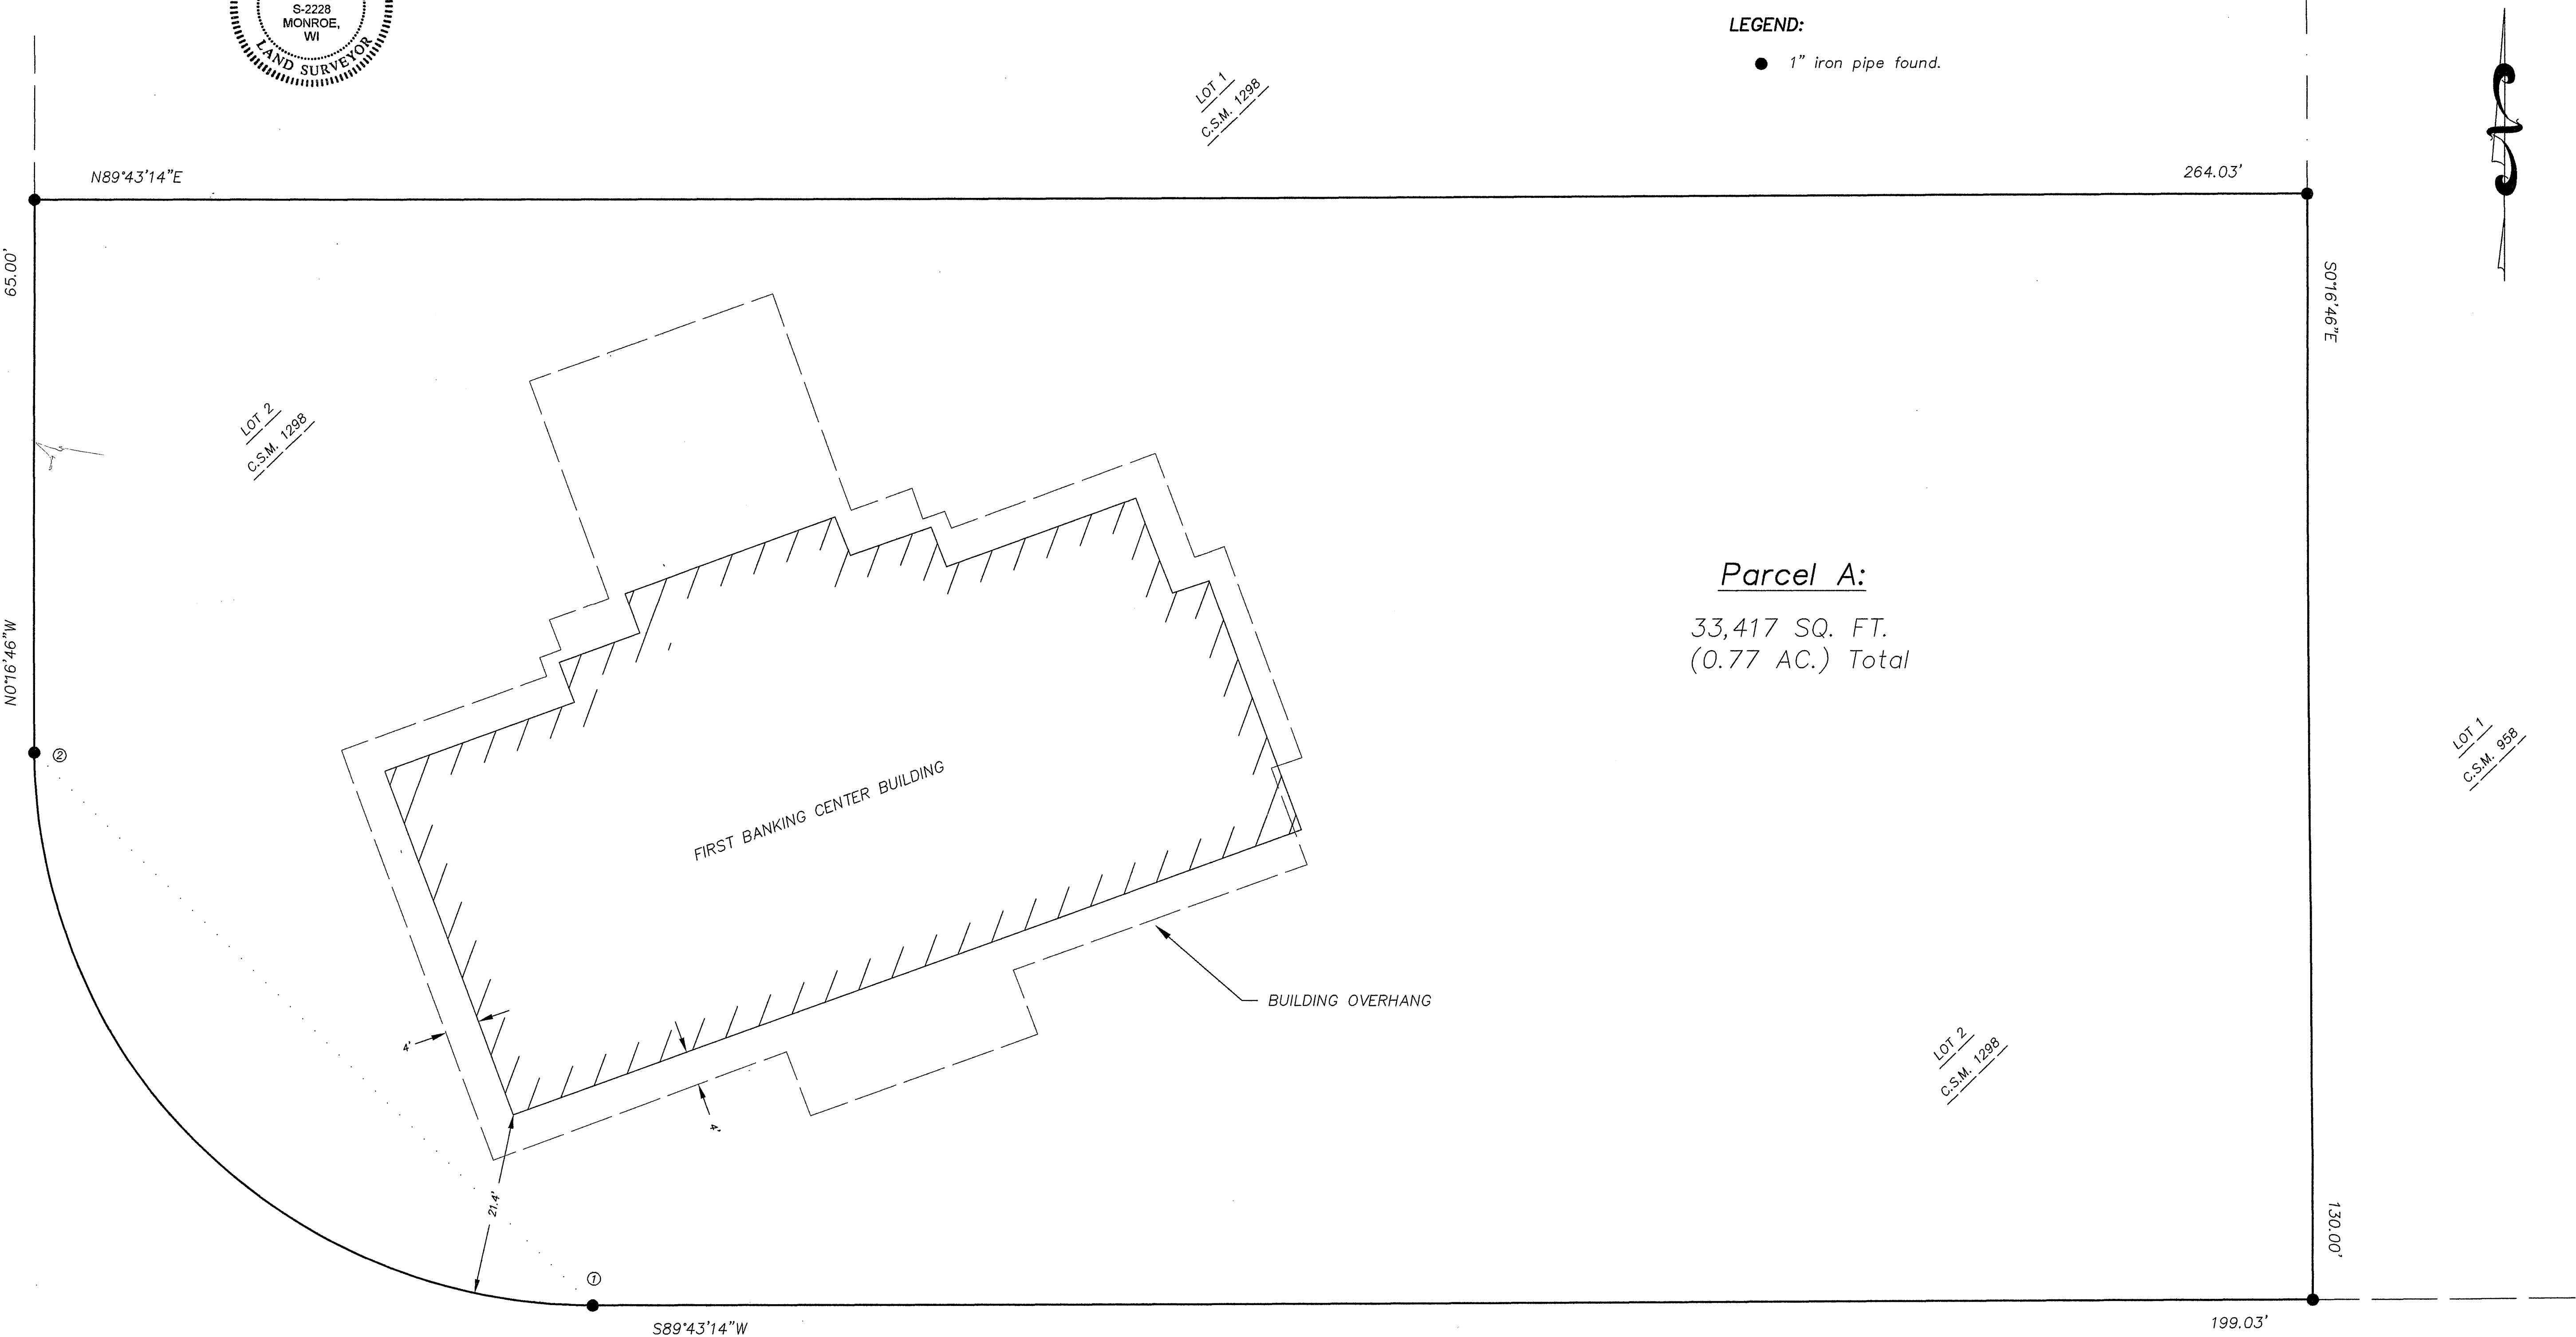

Parcel A:

33,417 SQ. FT.  
(0.77 AC.) Total

PREPARED FOR:

First Banking Center  
C/O Ron Schaaf  
101 7 1/2 Street  
Monroe, WI 53566  
(608) 328-3800

SCALE: 1" = 10'

GRAPHIC BAR SCALE:



7 1/2

STREET