


PLAT OF SURVEY

The East 29' of Lot 26 and the East 51' of Lot 25 of Sullivan's Addition in the Northwest 1/4 of the Northwest 1/4 of Section 9, Town 1 North, Range 6 East, Village of Browntown, Green County, Wisconsin.

I hereby certify that I have surveyed, monumented, and mapped the lands described hereon, and that this map is a correct representation thereof in accordance with the information provided.

April 8, 2002

Robert A. Talarczyk
Robert A. Talarczyk, P.L.S.

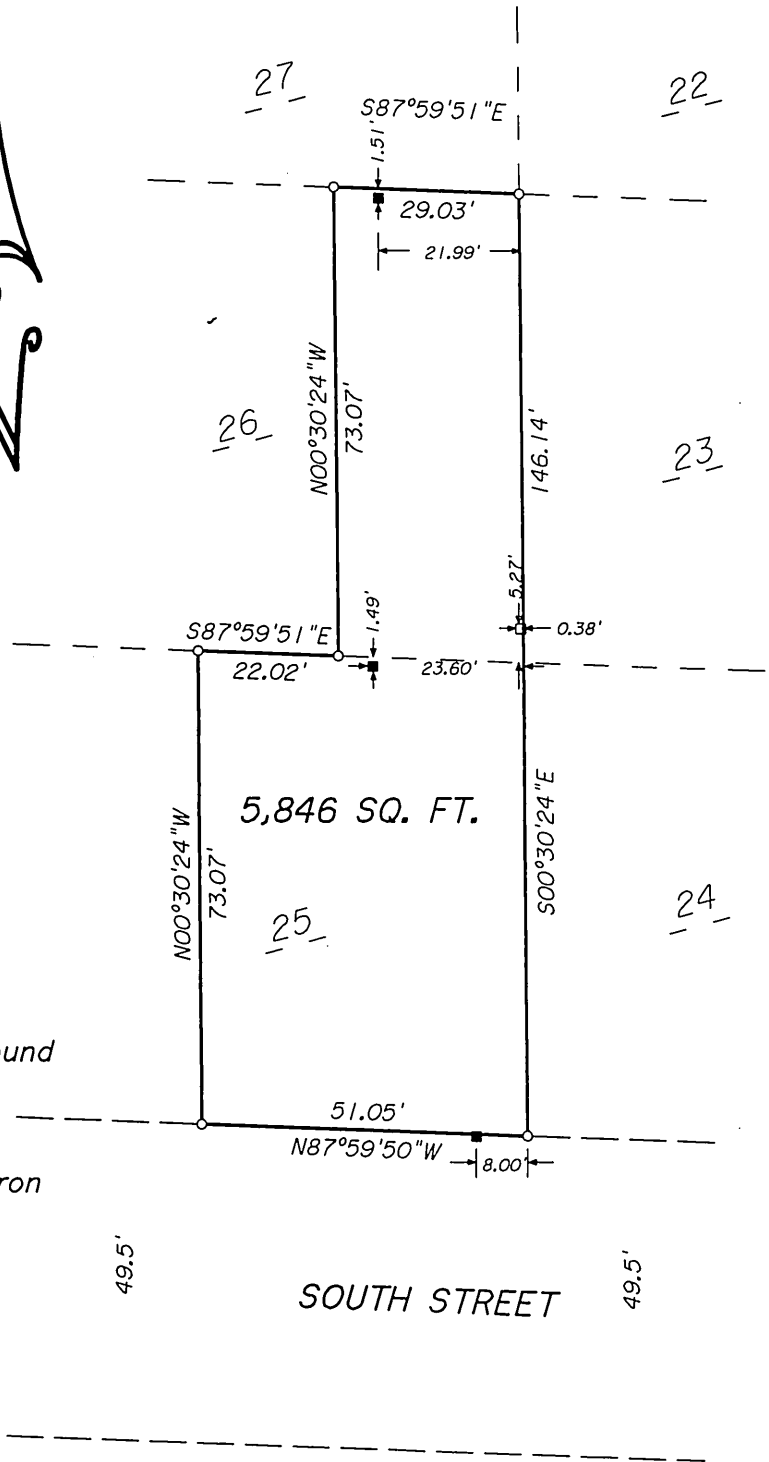


Filed July 18, 2005 Vol 11 page 10

NOTE:

Bearings are referenced to the North line of South Street, which was assumed to bear N87°59'50\"W.

LEGEND:

- 1-1/2" outside diameter round iron pipe found.
- 1" outside diameter round iron pipe found.
- 3/4" x 24" solid round iron rebar set.

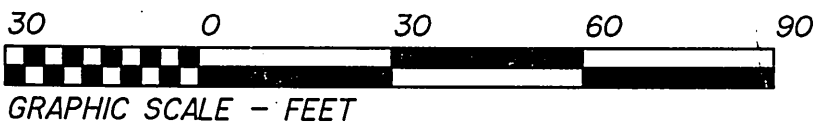

GRAPHIC SCALE - FEET

PREPARED FOR:

John Surrell
P.O. Box 125
Browntown, WI 53522
(608) 966-1058

JOB NO. 02078
POINTS 92050
DRWG. 02078
CHECKED RAI
DRAWN BY DCF

TALARCZYK & ASSOC., INC.
W5105 KUBLY ROAD
P.O. BOX 235
NEW GLARUS, WI 53574
PHONE 608/527-5216
FAX 608/527-5357