

# PLAT OF SURVEY


CLIENT: ROBERT AND SONJA ANESKAVICH  
 N1192 BRUNKOW ROAD  
 JUDA, WI 53550  
 (630) 263-7600

LEGEND

- CAPPED 3/4" X 36" REBAR SET  
1.502 lb/ft
- ⊙ SET SURVEY NAIL



ALUMINUM MONUMENT FOUND

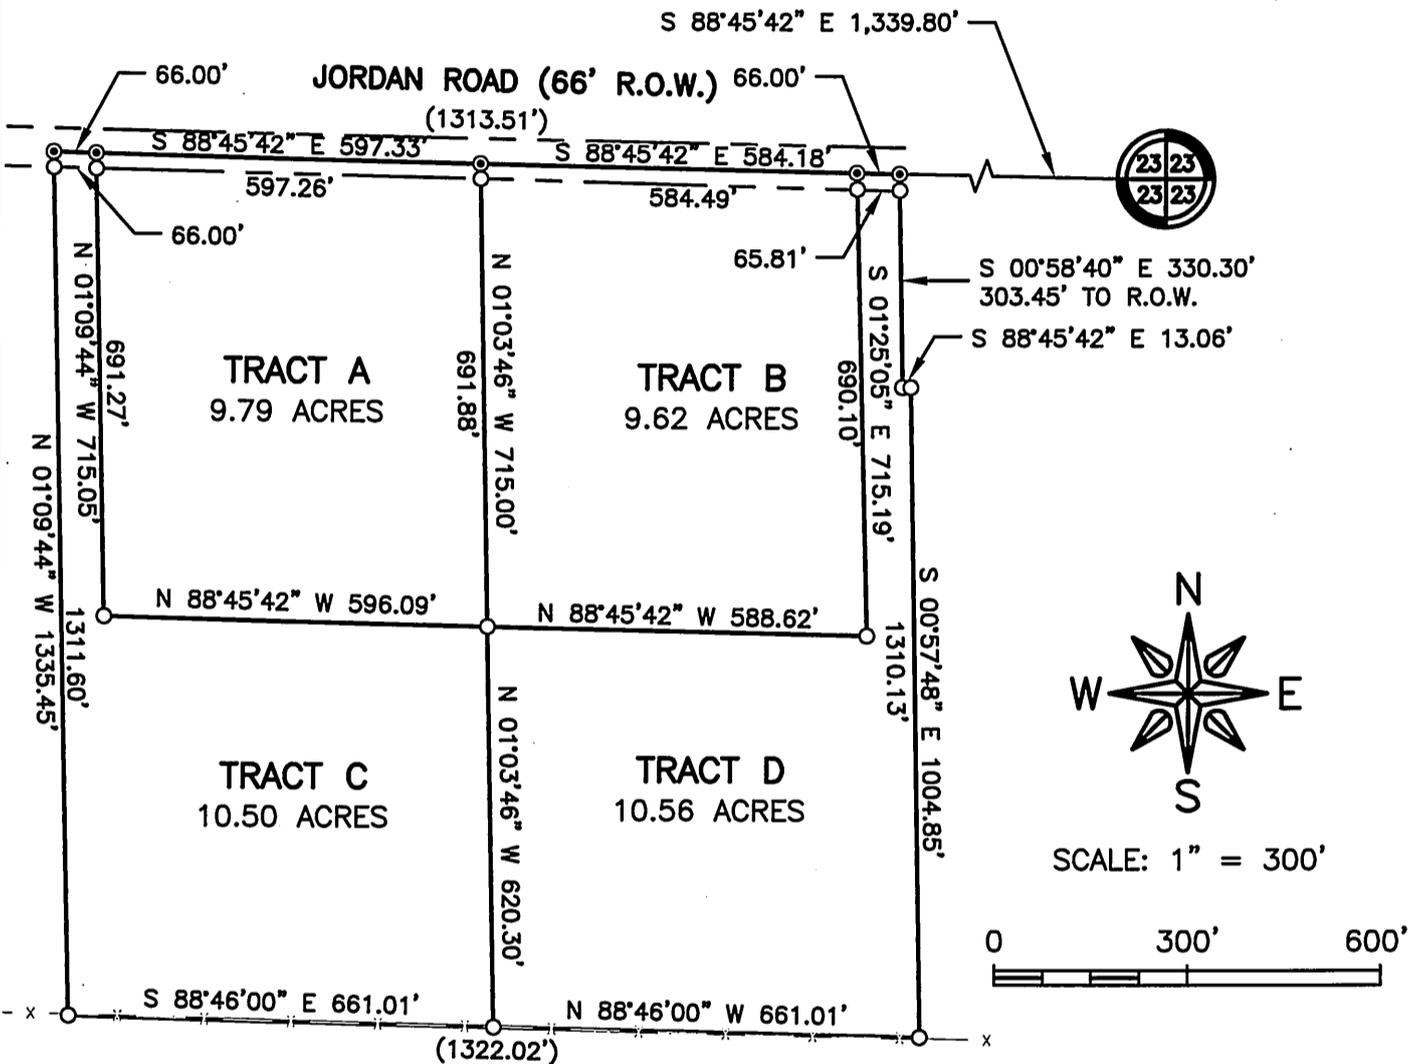

Filed Jan. 11, 2006 & Vol 11 page 42

REGISTER OF DEEDS CERTIFICATE:  
 Received for record this \_\_\_\_\_ day of \_\_\_\_\_,  
 2005, at \_\_\_\_\_ o'clock \_\_\_\_M., and recorded in Volume \_\_\_\_ of  
 PLAT OF SURVEY MAPS of GREEN COUNTY, ON Pages \_\_\_\_\_.

Register of Deeds

I hereby certify that I have made such survey, land division, and map by the direction of Robert and Sonja Aneskavich, owner of said land. That such map is a correct representation of the exterior boundaries of the land surveyed and the division thereof.

*Michael W. Gerberick*

Michael W. Gerberick, R.L.S. No. S-2627  
 Dated this 30th day of NOVEMBER, 2005

