
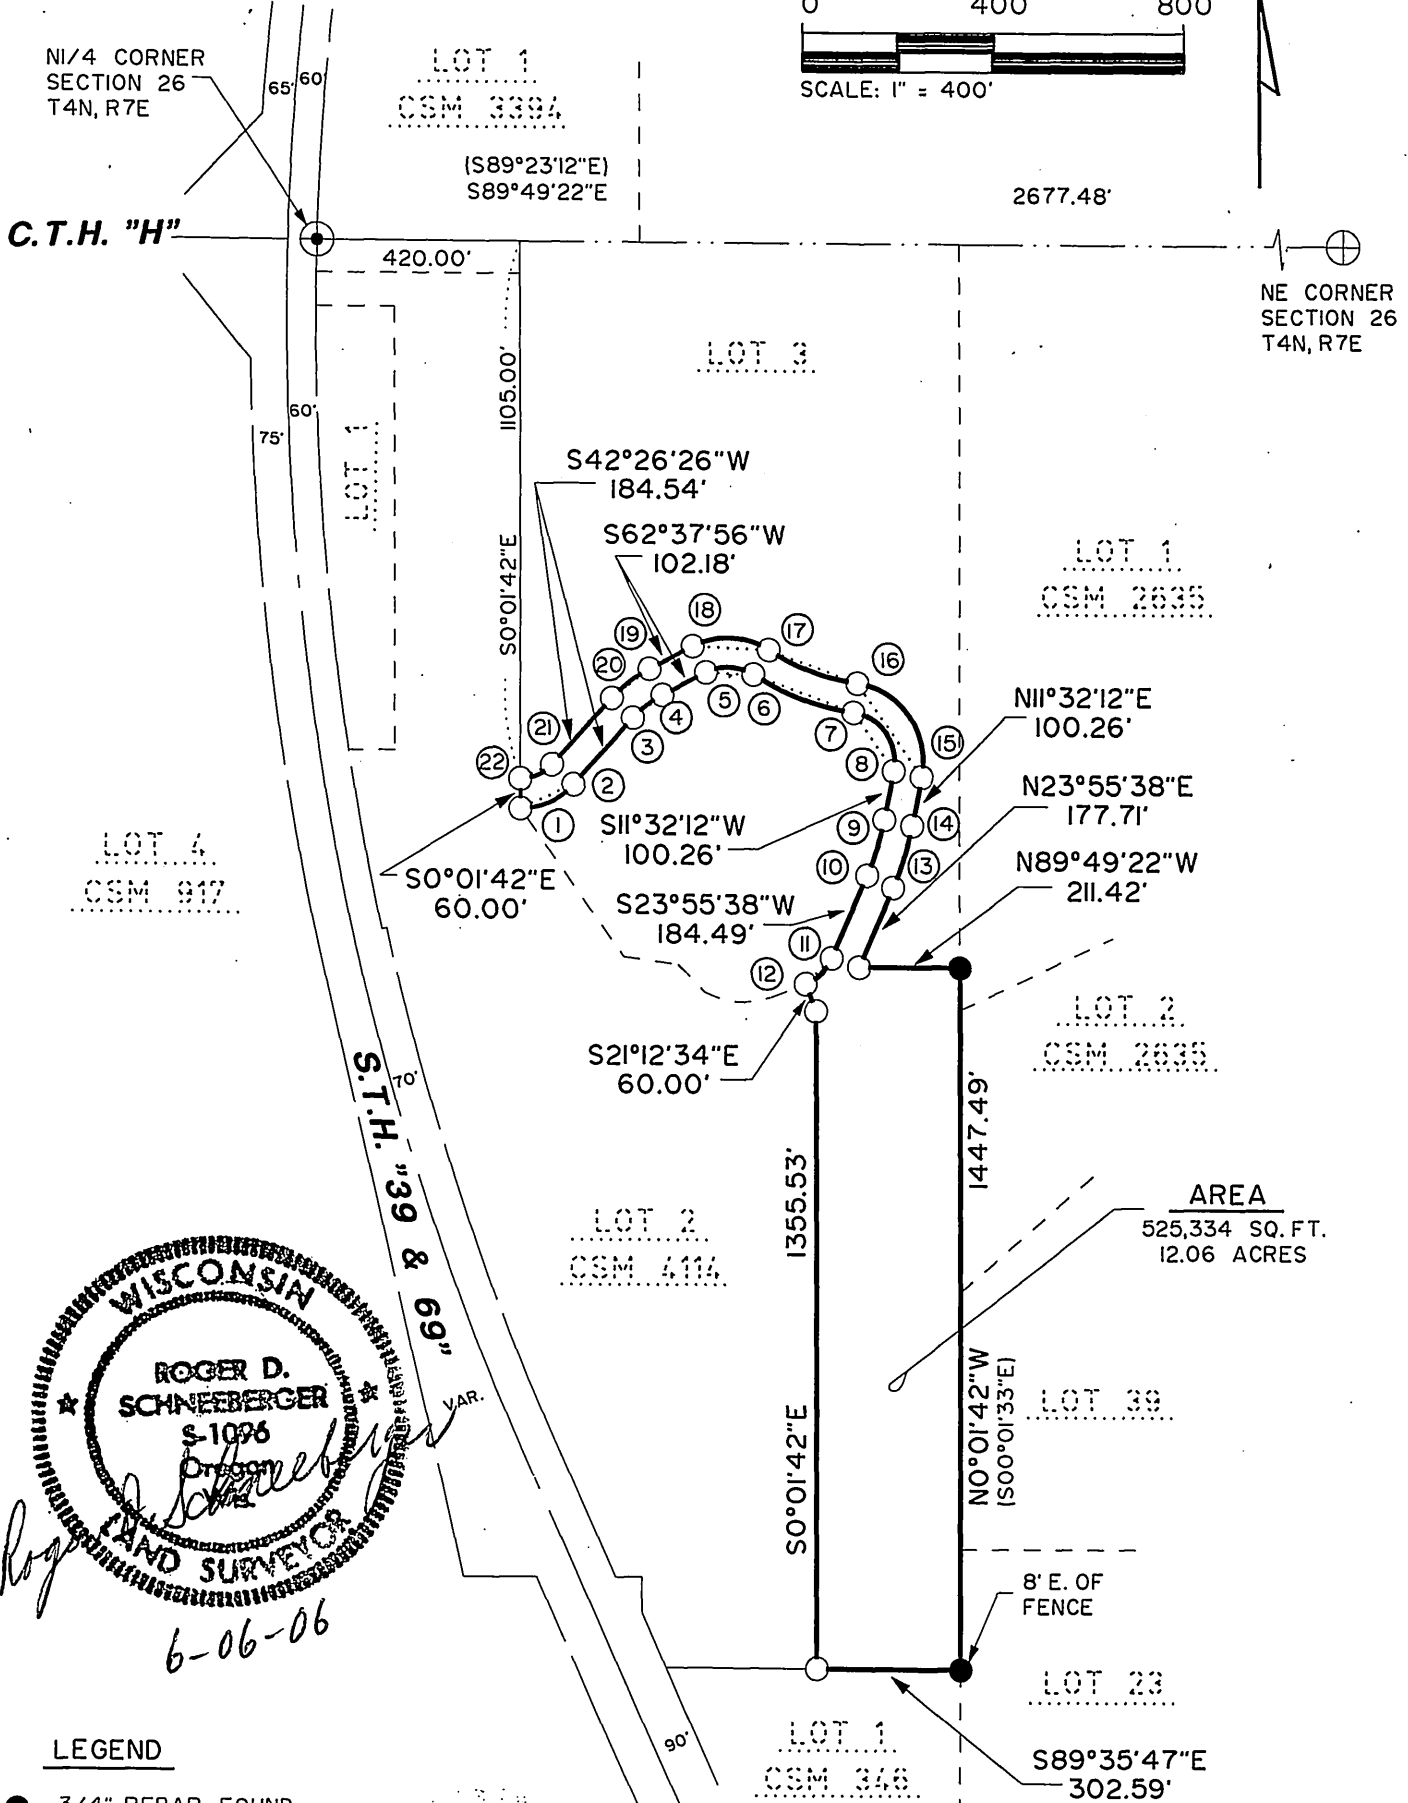



CLIENT: NEW GLARUS BREWING CO.  
P.O. BOX 759  
NEW GLARUS, WI 53574

# SURVEY PLAT

N

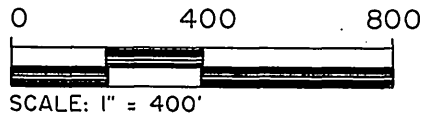

**AREA**  
525,334 SQ. FT.  
12.06 ACRES

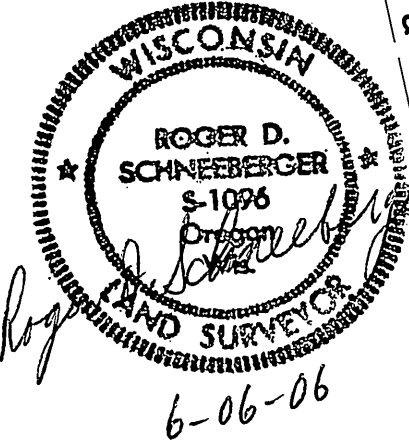

**LEGEND**

- 3/4" REBAR FOUND
- 3/4" X 24" LONG REBAR WEIGHING 1.504 LBS/LIN.FT. SET
- ⊕ ALUMINUM MONUMENT FOUND
- ⊙ CONCRETE MONUMENT FOUND



Mead & Hunt, Inc.  
6501 Watts Road, Suite 101  
Madison, Wisconsin 53719-2700  
Phone: 608-273-6380  
Fax: 608-273-6391

REVISED: 6-6-06  
TO CORRECT TIE DISTANCE  
FROM SECTION LINE TO  
CURVE POINT 22

Dwg. No. 10417  
Sheet 1 of 2  
Job No. 14178-00-06001

Document No. \_\_\_\_\_  
C.S.M. No. \_\_\_\_\_  
Volume \_\_\_\_\_ Page \_\_\_\_\_

Filed June 7, 2006 with 11 pages 76