
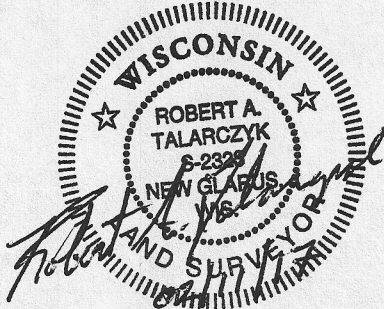


PLAT OF SURVEY

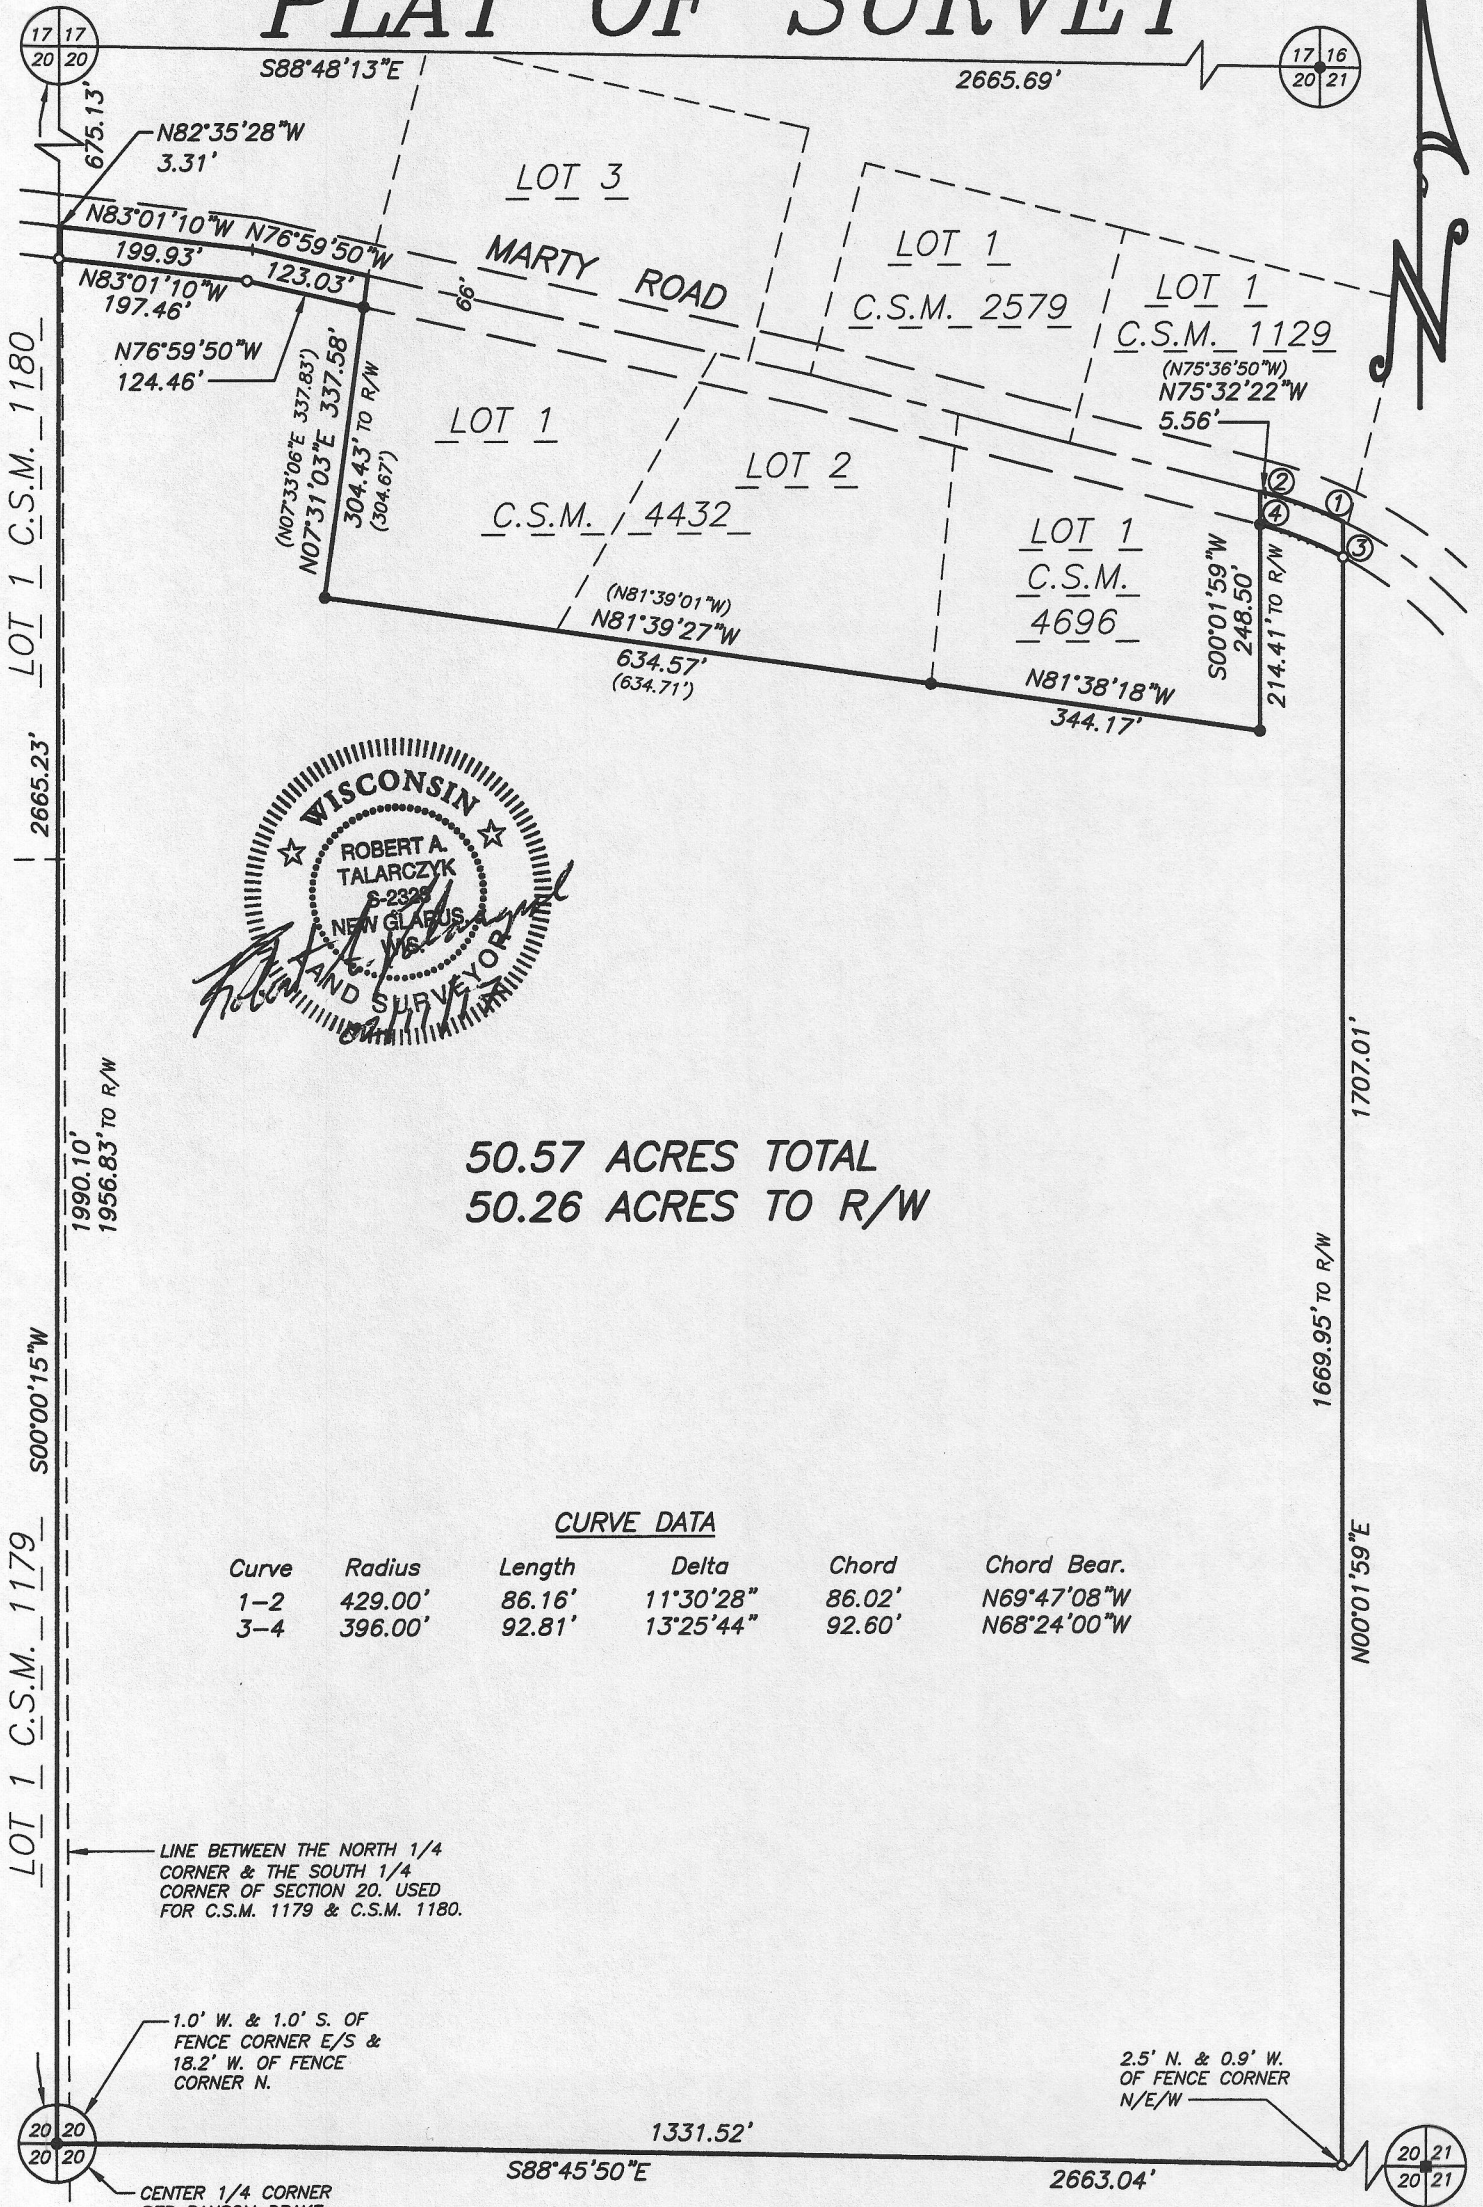

50.57 ACRES TOTAL
50.26 ACRES TO R/W

CURVE DATA


Curve	Radius	Length	Delta	Chord	Chord Bear.
1-2	429.00'	86.16'	11°30'28"	86.02'	N69°47'08"W
3-4	396.00'	92.81'	13°25'44"	92.60'	N68°24'00"W

LINE BETWEEN THE NORTH 1/4 CORNER & THE SOUTH 1/4 CORNER OF SECTION 20. USED FOR C.S.M. 1179 & C.S.M. 1180.

1.0' W. & 1.0' S. OF FENCE CORNER E/S & 18.2' W. OF FENCE CORNER N.

2.5' N. & 0.9' W. OF FENCE CORNER N/E/W

CENTER 1/4 CORNER PER RANSOM DRAKE, 1855

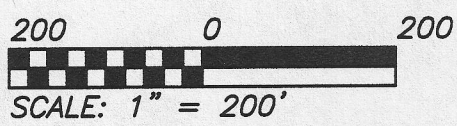

JOB NO. 17009
POINTS 17009
DRWG. 17009
DRAWN BY MST

SHEET 1 OF 2

TALARCZYK LAND SURVEYS
W5105 KUBLY ROAD
NEW GLARUS, WI 53574
PHONE 608/527-5216
www.talarczyksurveys.com

Filed May 11, 2017 U&E 15 pg 89