

PLAT OF SURVEY

LOT 1 OF A CERTIFIED SURVEY MAP NO. 820, RECORDED IN VOLUME 2 OF CERTIFIED SURVEY MAPS ON PAGE 400, LOCATED IN THE SE. 1/4 OF THE NW. 1/4 OF SECTION 16, T.2N., R.9E. OF THE 4TH P.M., DECATUR TOWNSHIP, GREEN COUNTY, WISCONSIN.

EXCEPTING THEREFROM: COMMENCING ON THE EAST LINE OF LOT 1 AT A MEANDER CORNER SHOWN ON SAID CSM NO. 820 AS BEING 21 FEET FROM DECATUR LAKE; THENCE S18°52'57"W 55.52 FEET TO THE POINT OF BEGINNING; THENCE S18°52'57"W 81.41 FEET; THENCE N17°53'13"W 43.88 FEET; THENCE N27°06'47"E 29.38 FEET; THENCE N70°55'36"E 27.97 FEET TO THE POINT OF BEGINNING.

FURTHER EXCEPTING THEREFROM: COMMENCING ON THE EAST LINE OF LOT 1 AT A MEANDER CORNER SHOWN ON SAID CSM NO. 820 AS BEING 21 FEET FROM DECATUR LAKE; THENCE S18°52'57"W 136.93 FEET TO THE POINT OF BEGINNING; THENCE S18°52'57"W 303.22 FEET; THENCE N14°37'43"E 128.49 FEET; THENCE N13°37'36"E 57.62 FEET; THENCE N26°06'49"E 117.65 FEET TO THE POINT OF BEGINNING.

STATE OF WISCONSIN
COUNTY OF ROCK SS.



I HEREBY CERTIFY THAT I HAVE SUPERVISED THE SURVEY OF THE PROPERTY DESCRIBED ABOVE FOR THE EXCLUSIVE USE OF BILL LARSON AND THAT TO THE BEST OF MY KNOWLEDGE AND BELIEF THE PLAT HEREON DRAWN CORRECTLY REPRESENTS SAID SURVEY AND ITS LOCATION.

GIVEN UNDER MY HAND AND SEAL THIS 13th DAY OF FEBRUARY, 2008, AT JANESVILLE, WISCONSIN.

Steven Lathrop



Steven Lathrop
R.L.S. Number 1853

If the surveyor's signature is not red in color, the map is a copy and may contain unauthorized alterations. The certification contained hereon shall not apply to any copies.

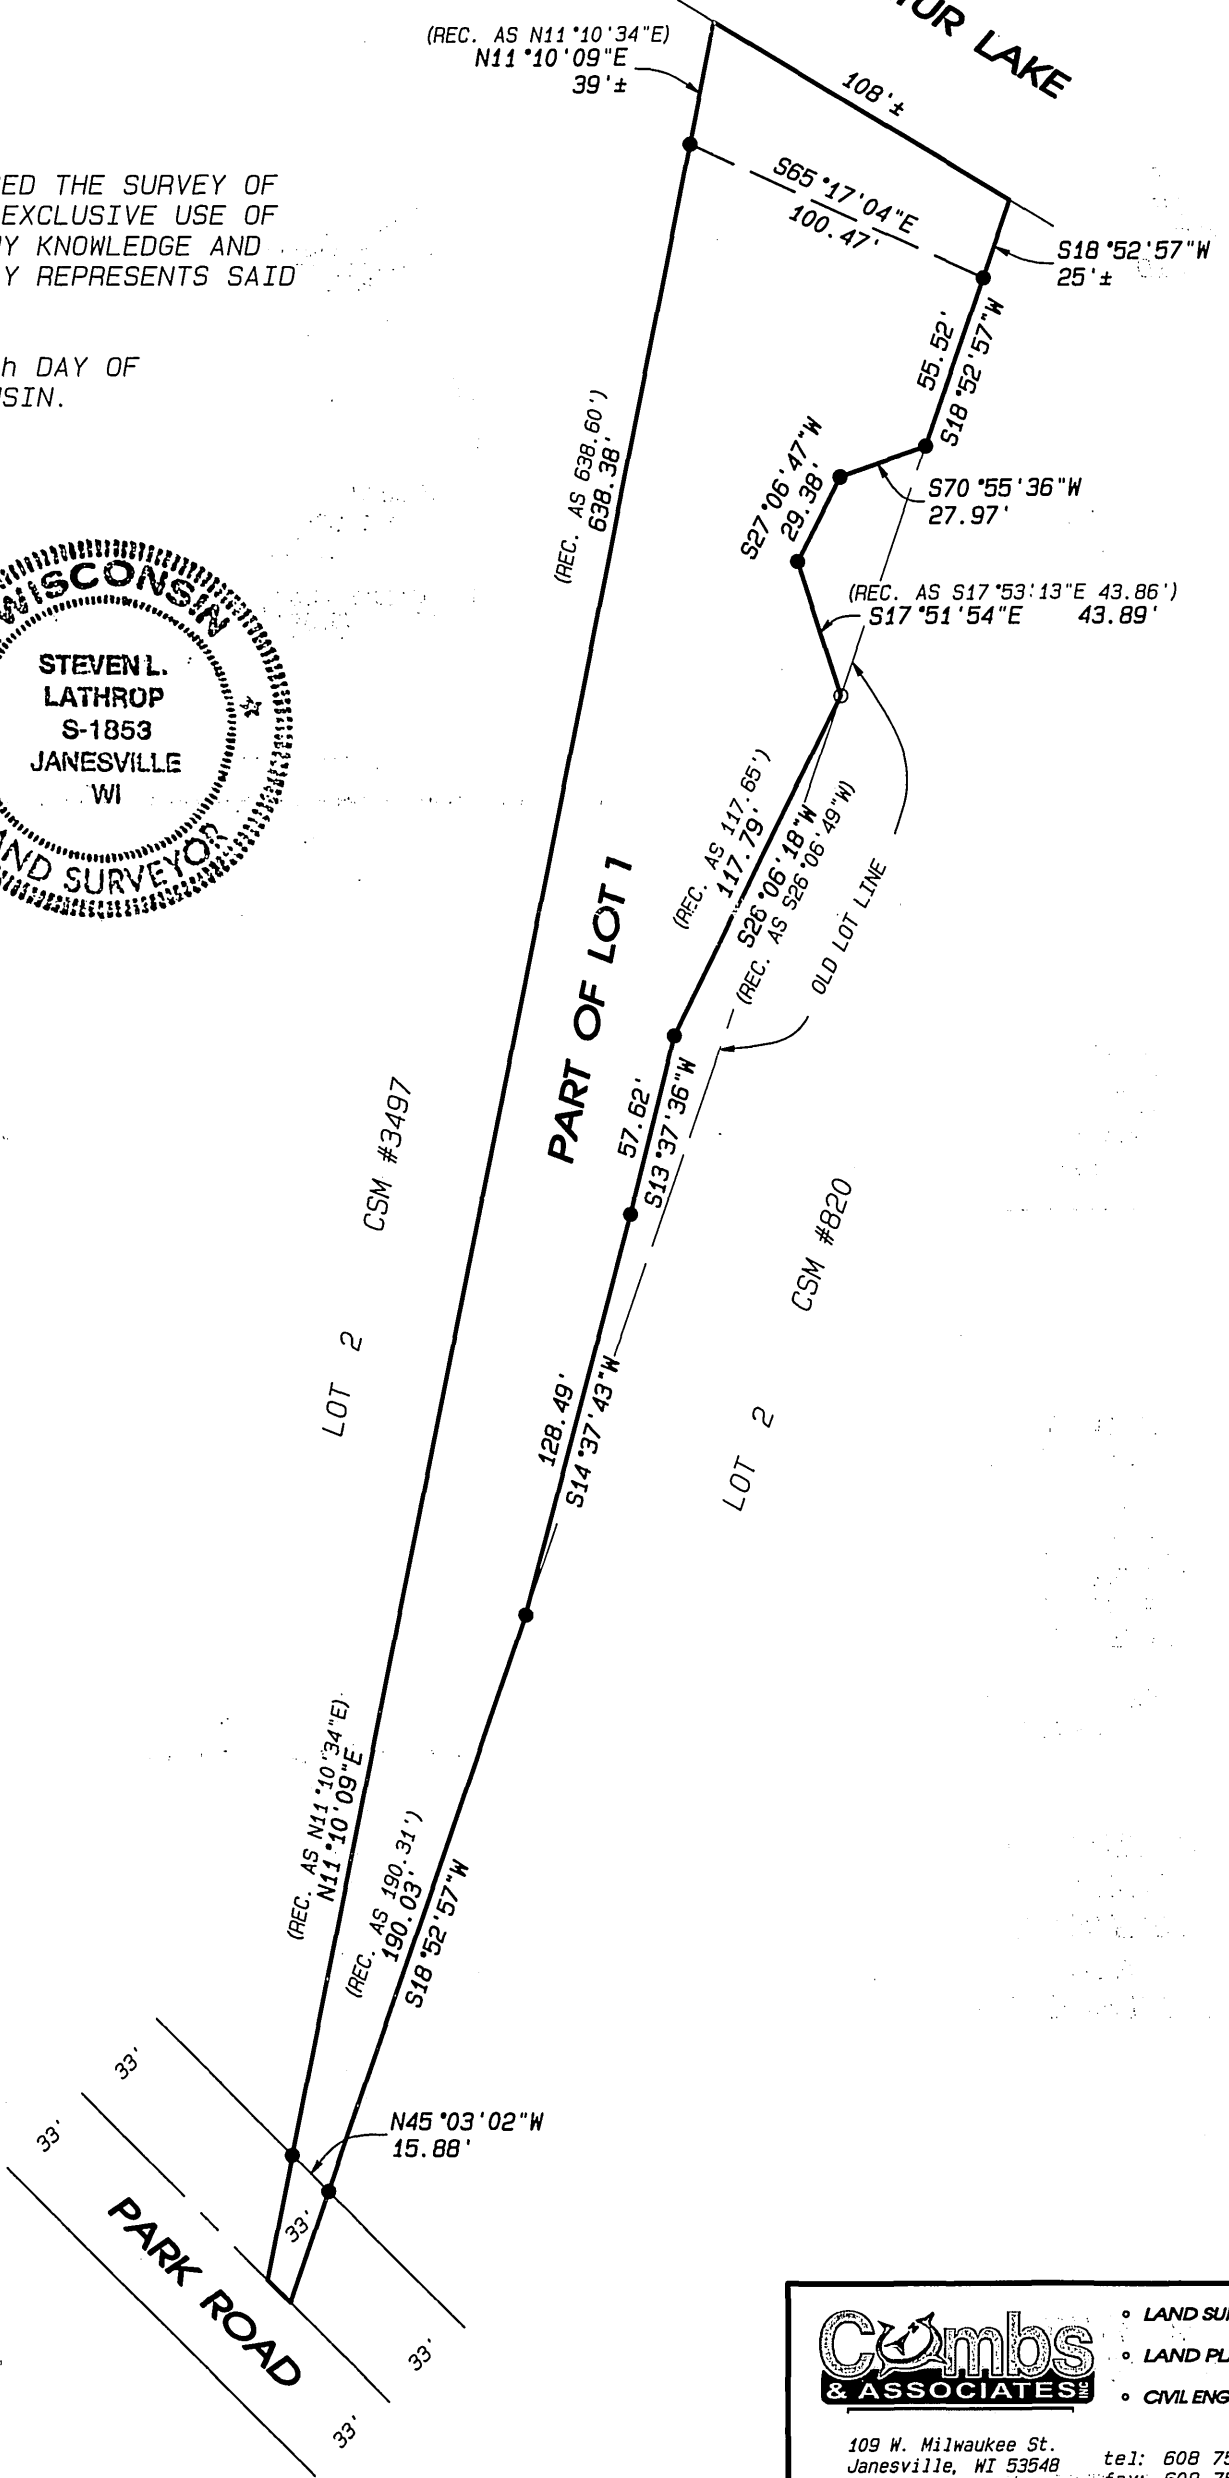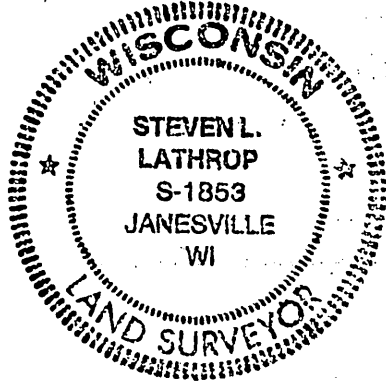

LEGEND:

- SET IRON PIN, 3/4"x 24", 1.5 LBS./LIN.FT.
- FOUND IRON PIN

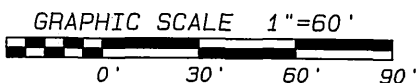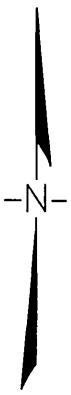

Notes:

This survey is subject to any and all easements and agreements, recorded and unrecorded.

The basis of bearings is assumed.

Project No. 108 - 031 For: LARSON



- LAND SURVEYING
- LAND PLANNING
- CIVIL ENGINEERING

109 W. Milwaukee St.
Janesville, WI 53548
www.combsurvey.com
tel: 608 752-0575
fax: 608 752-0534

Filed Feb. 19, 2008 per 12 pg 24