


PLAT OF SURVEY

NORTH 1/4 CORNER
SECTION 15, T2N R6E

EAST 1/4 CORNER
SECTION 15, T2N R6E

ALL PLANS THAT DO NOT SHOW A SEAL IMPRINT IN RED INK MAY CONTAIN UNAUTHORIZED ALTERATIONS. THE CERTIFICATION CONTAINED ON THIS DOCUMENT SHALL NOT APPLY TO ANY COPIES. DATED: 9-28-2009. REVISED: 10-6-2009.

Larry L. Austin

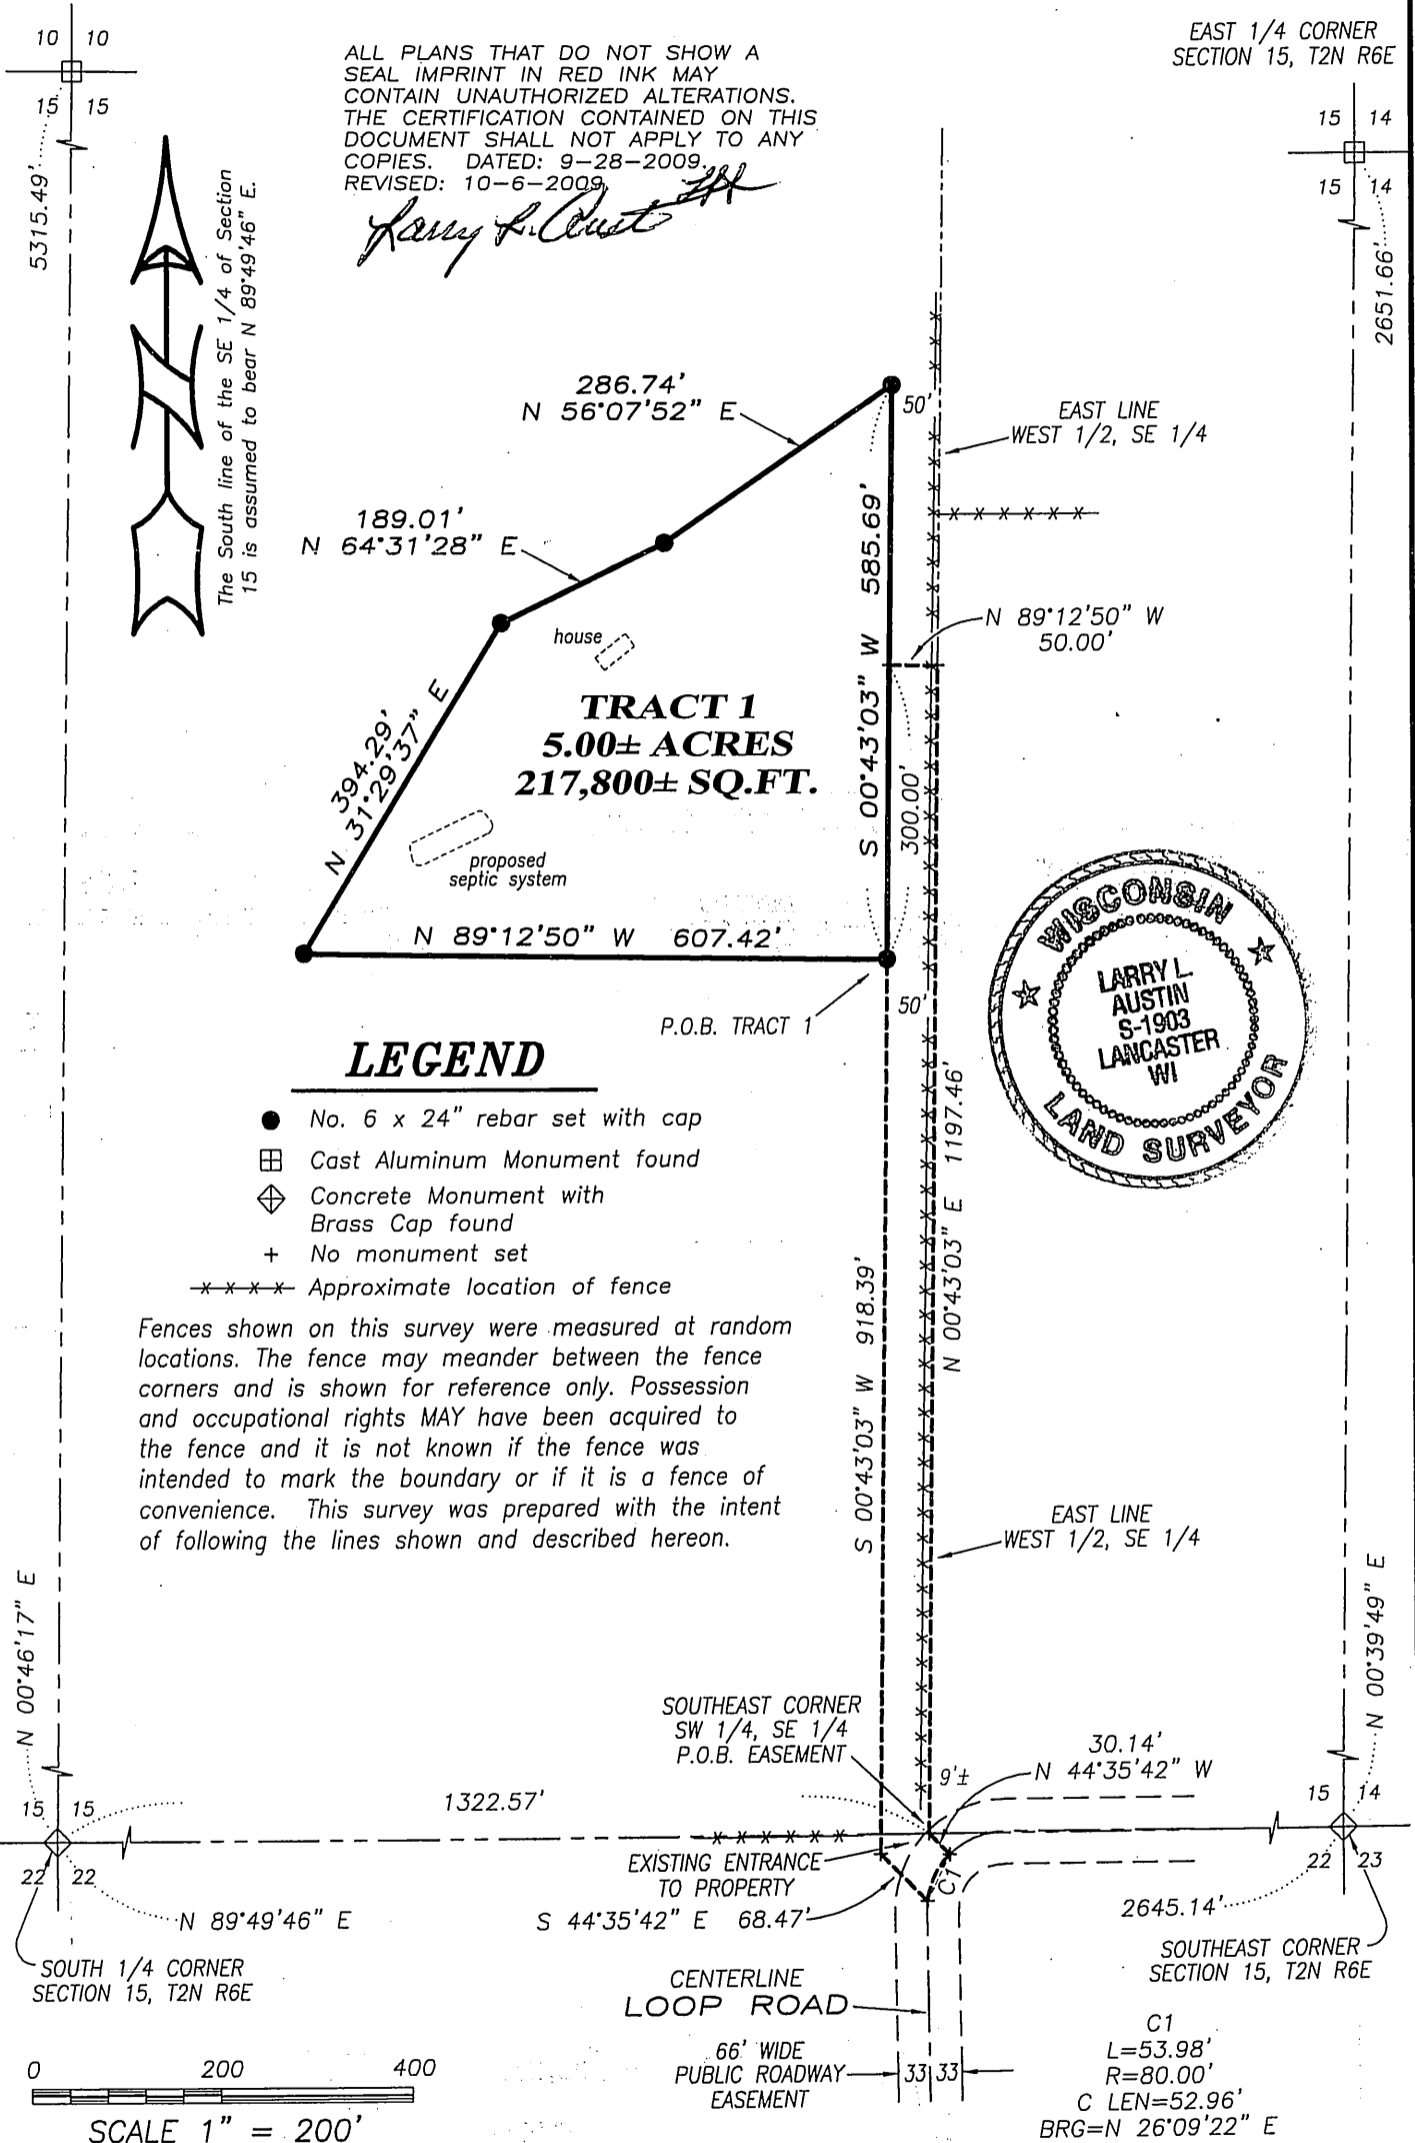

LEGEND

- No. 6 x 24" rebar set with cap
- ⊠ Cast Aluminum Monument found
- ⊕ Concrete Monument with Brass Cap found
- + No monument set
- - - - - Approximate location of fence

Fences shown on this survey were measured at random locations. The fence may meander between the fence corners and is shown for reference only. Possession and occupational rights MAY have been acquired to the fence and it is not known if the fence was intended to mark the boundary or if it is a fence of convenience. This survey was prepared with the intent of following the lines shown and described hereon.



Filed Oct. 9, 2009 Vol 12 pg 86

Austin Engineering LLC
austinengineeringllc.com
4211 HWY 81 E, LANCASTER, WI 53813
PHONE: 608-723-6363 FAX: 608-723-6702

Prepared for: **RANDY KAUFFMAN**

JOB NO: 09s209
FIELDBOOK: TDSR, 2803
G:\T2NR6E\15
H:\PLAT\T2NR6E\15\09s209-KAUFFMAN

DRAWN BY: AJ AUSTIN
APPROVED: LL AUSTIN
CREW: BD-BS-SA-BS

SHEET 1 OF 2