


Filed Dec. 21, 2010 ULR 13 pg 12

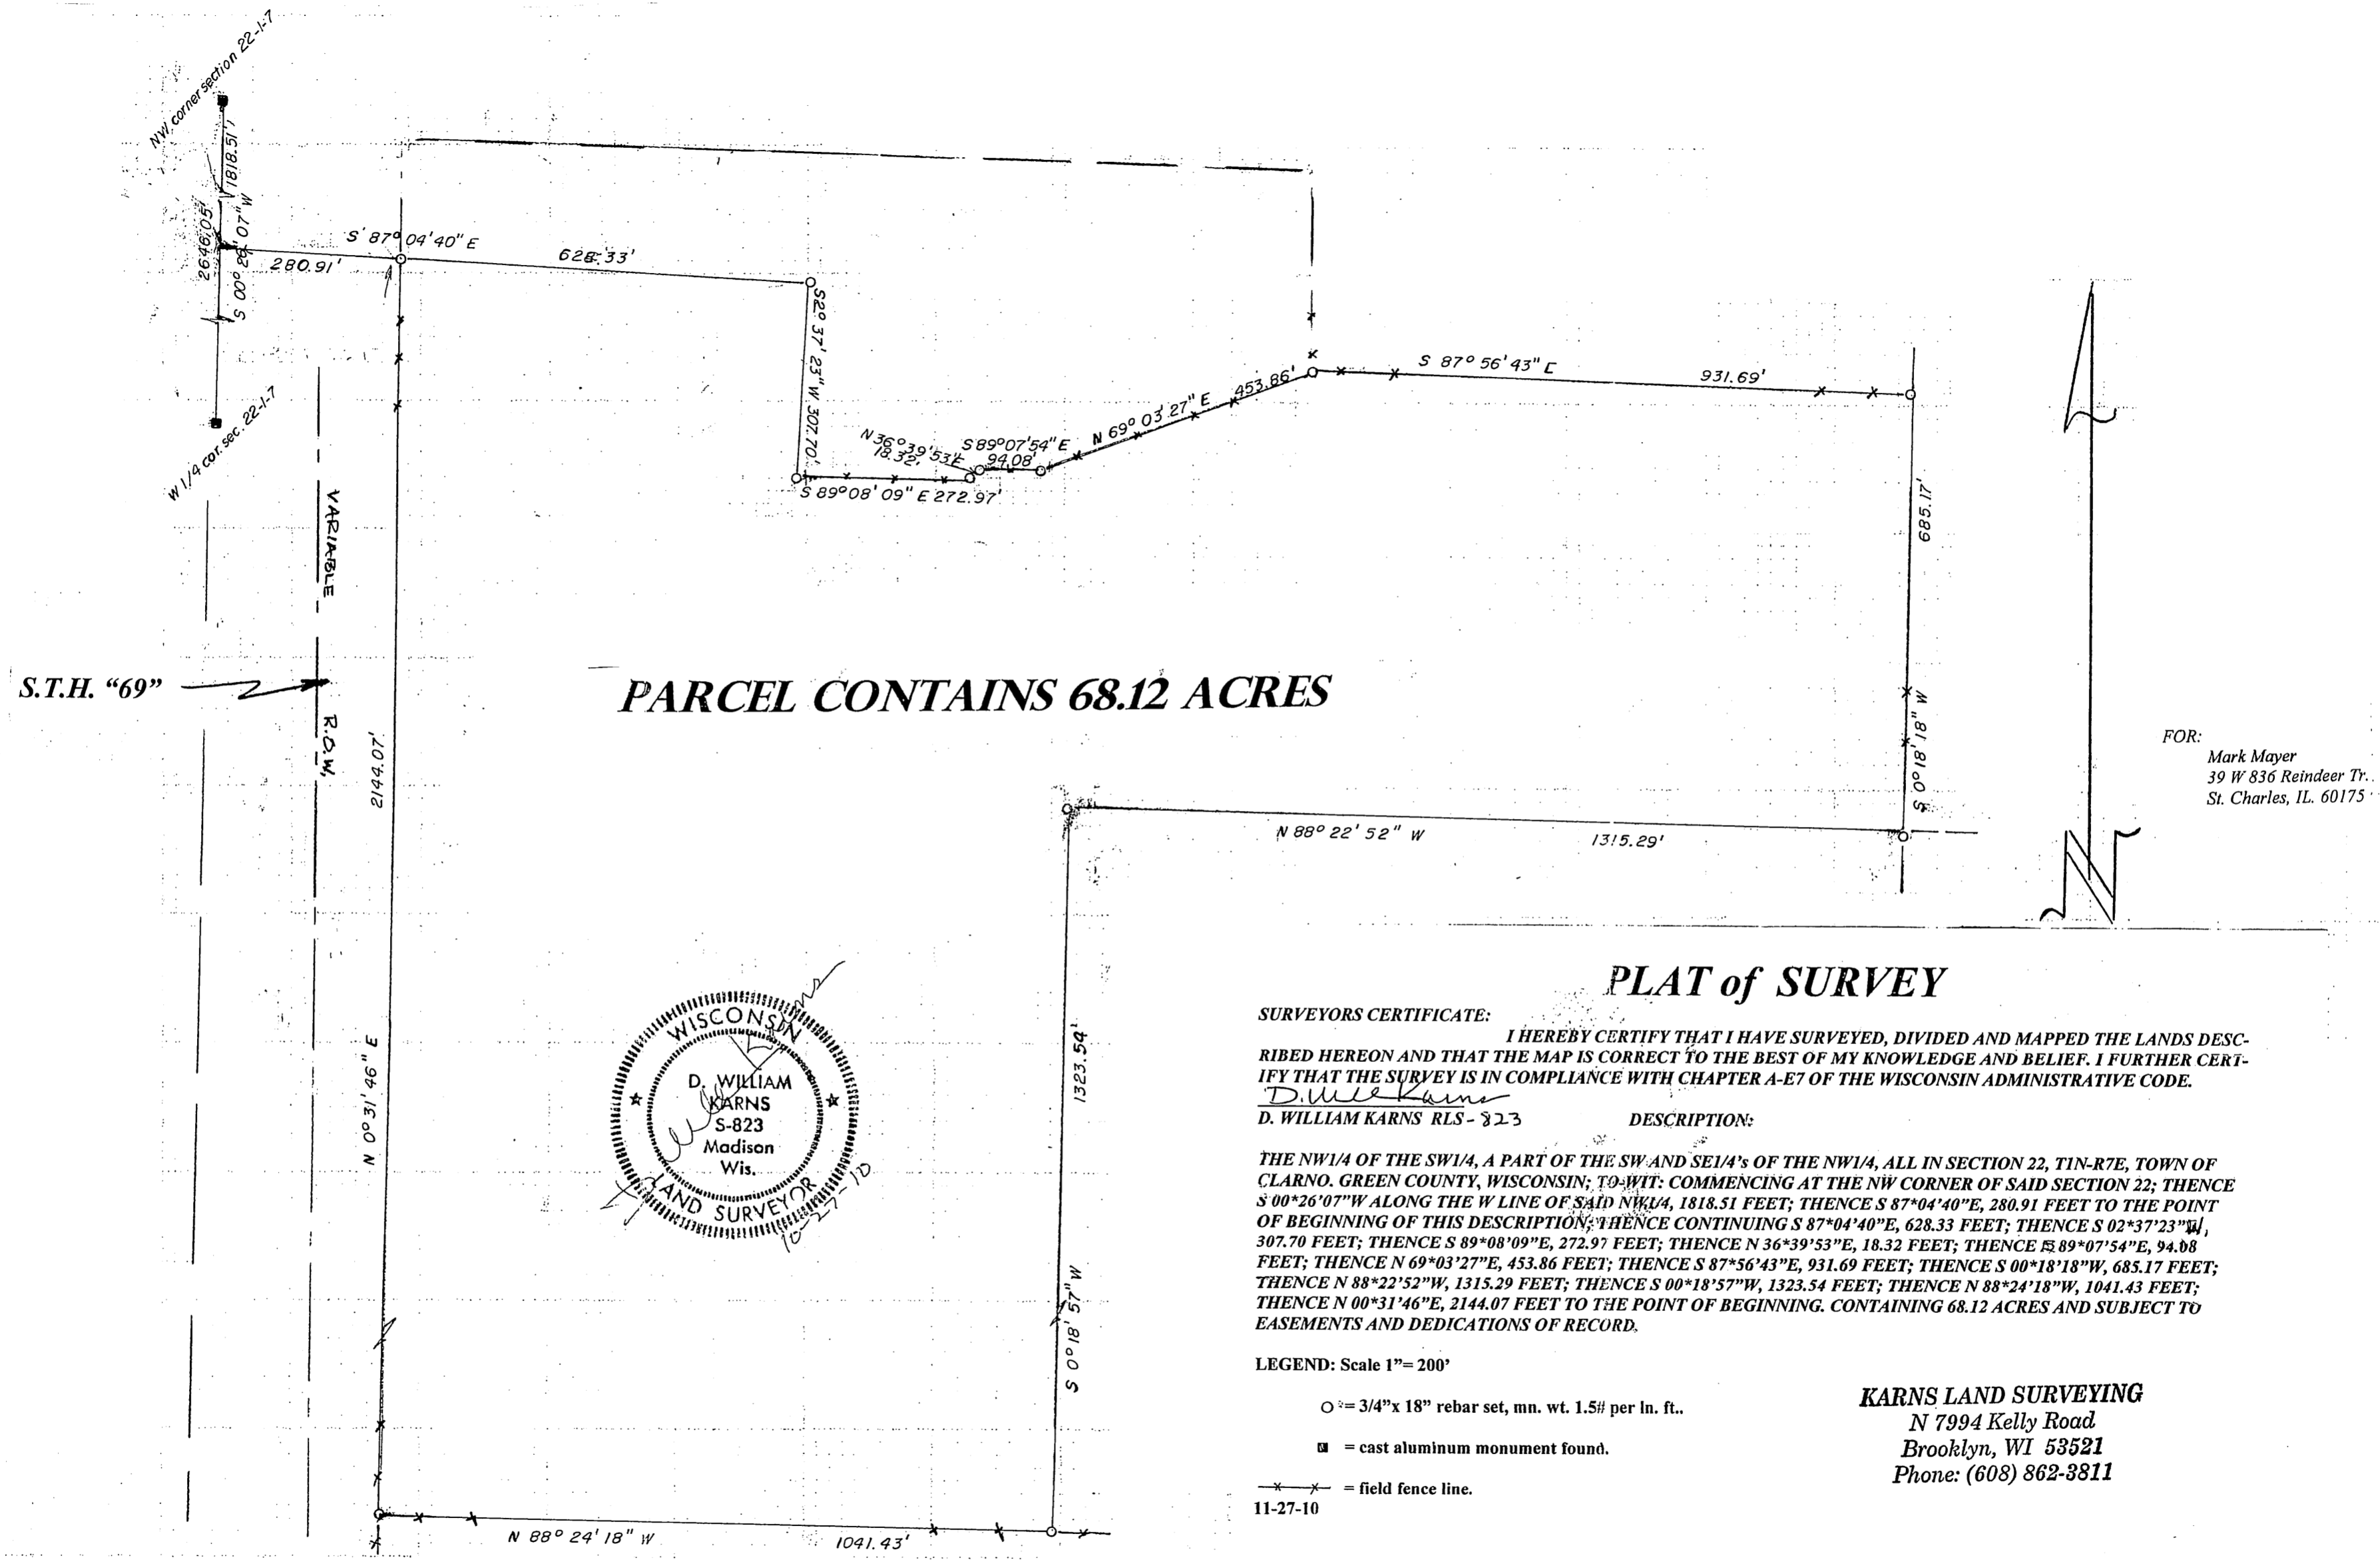

PARCEL CONTAINS 68.12 ACRES

FOR:
Mark Mayer
39 W 836 Reindeer Tr.
St. Charles, IL. 60175

PLAT of SURVEY

SURVEYORS CERTIFICATE:
I HEREBY CERTIFY THAT I HAVE SURVEYED, DIVIDED AND MAPPED THE LANDS DESCRIBED HEREON AND THAT THE MAP IS CORRECT TO THE BEST OF MY KNOWLEDGE AND BELIEF. I FURTHER CERTIFY THAT THE SURVEY IS IN COMPLIANCE WITH CHAPTER A-E7 OF THE WISCONSIN ADMINISTRATIVE CODE.

D. William Karns
D. WILLIAM KARNS RLS- 823


DESCRIPTION:

THE NW1/4 OF THE SW1/4, A PART OF THE SW AND SE1/4'S OF THE NW1/4, ALL IN SECTION 22, T1N-R7E, TOWN OF CLARNO, GREEN COUNTY, WISCONSIN; TO-WIT: COMMENCING AT THE NW CORNER OF SAID SECTION 22; THENCE S 00°26'07\"

LEGEND: Scale 1"= 200'

- = 3/4" x 18" rebar set, mn. wt. 1.5# per ln. ft.
- = cast aluminum monument found.
- x - x = field fence line.

KARNS LAND SURVEYING
N 7994 Kelly Road
Brooklyn, WI 53521
Phone: (608) 862-3811

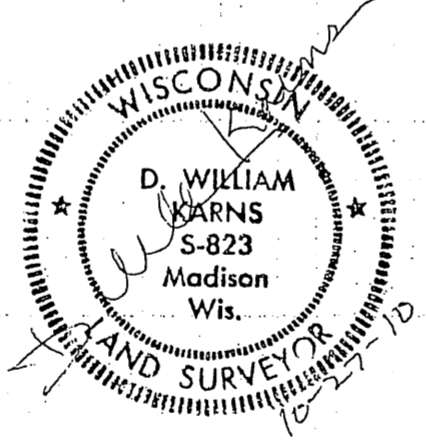

OFFICE MAP # 10-1660