



PLAT OF SURVEY

LOT 8, C.S.M. NO. 3666, VOLUME 14, PAGE 46, LOCATED IN PART OF THE NW1/4 OF THE NW1/4, SECTION 26, T.4N., R.6E., TOWN OF YORK, GREEN COUNTY, WISCONSIN

Filed Oct. 20, 2011 Vol 13 pg 37

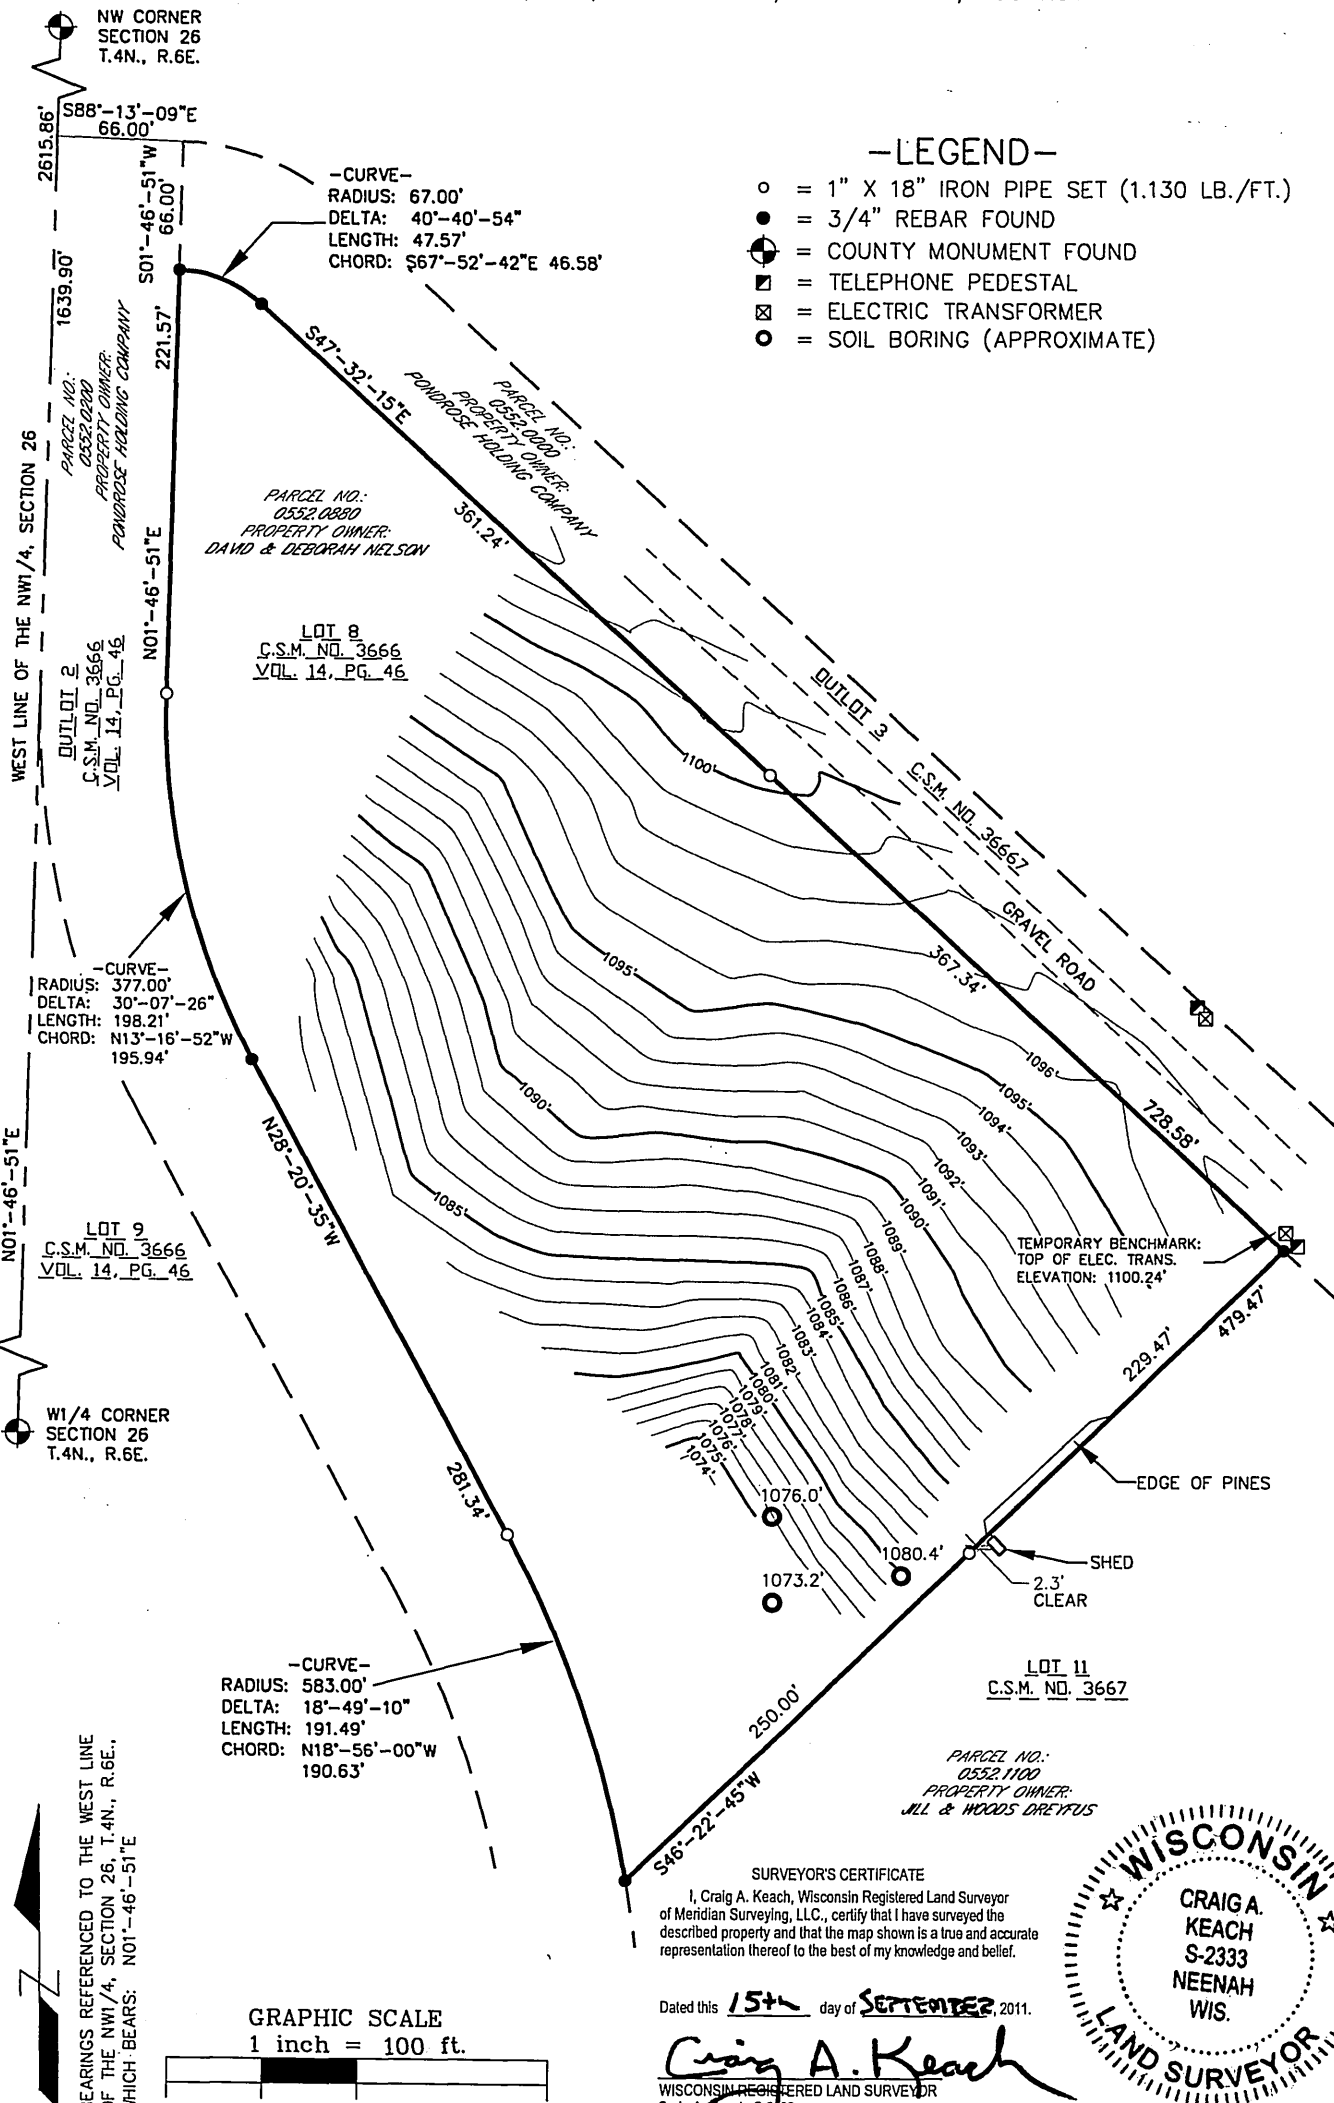

BEARINGS REFERENCED TO THE WEST LINE OF THE NW1/4, SECTION 26, T.4N., R.6E., WHICH BEARS: N01°-46'-51"E

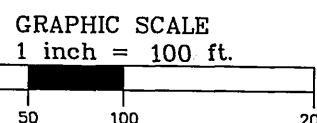

MERIDIAN SURVEYING, LLC N8774 Firelane 1 Menasha, WI 54952 Office: 920-993-0881 Fax: 920-273-6037	DRAWN BY: J.D.	FIELD WORK DATE: 8-30-11	SURVEYED FOR: DAVE NELSON 7221 BLUE MAPLE TRAIL MADISON, WI 53719
	CHECKED BY: C.A.K.	FIELD BOOK: M-22, PG. 39	
JOB NO.: 6555-A111	SHEET 1 of 1		