


- LEGEND-**
- = 1" X 18" IRON PIPE SET
 - = 1" IRON PIPE FOUND
 - = 8" NAIL SET
 - ⊙ = COUNTY MONUMENT FOUND
 - ⊕ = WATER VALVE
 - ⊗ = FIRE HYDRANT
 - ⊙ = MANHOLE
 - ⊠ = FIBER OPTIC VAULT
 - ⊞ = ELECTRIC TRANSFORMER
 - ⊞ = TELEPHONE PEDESTAL
 - ⊞ = CABLE BOX
 - ⊙ = LIGHT POLE
 - G- = BURIED GAS
 - F- = BURIED FIBER OPTIC
 - T- = BURIED TELEPHONE
 - E- = BURIED ELECTRIC
 - W- = WATER MAIN
 - = PROPERTY LINE
 - B.O.C. = BACK OF CURB

BEARINGS REFERENCED TO THE WISCONSIN STATE PLANE COORDINATE SYSTEM (NAD83/91) - SOUTH ZONE AND THE WEST LINE OF THE SW1/4, SECTION 26, T.2N., R.7E., WHICH BEARS: S00°-39'-52"W

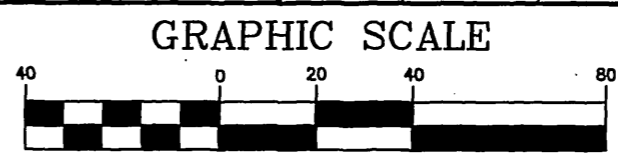

11" x 17" - 1" = 40'
22" x 34" - 1" = 20'

I, Steven C. DeJong, hereby certify that none of the property described herein is within a flood plain or wetlands area as defined by FEMA or Wisconsin DNR.

SURVEYOR'S CERTIFICATE
I, Steven C. DeJong, Wisconsin Registered Land Surveyor of Meridian Surveying, LLC., certify that I have surveyed the described property and that the map shown is a true and accurate representation thereof to the best of my knowledge and belief.

Dated this 13TH day of JUNE, 2012.

Steven C. DeJong
WISCONSIN REGISTERED LAND SURVEYOR
Steven C. DeJong, S-2791



SITE NAME:
MONROE HWY 11 & 69

SITE ADDRESS:
18TH AVENUE
MONROE, WI 53566

SITE NUMBER:
785427

MERIDIAN SURVEYING, LLC

N8774 Firelane 1 Menasha, WI 54952 Office: 920-993-0881 Fax: 920-273-6037

LEASE EXHIBIT FOR US CELLULAR

BEING A PART OF THE NE1/4 OF THE SW1/4, SECTION 26, T.2N., R.7E., WISCONSIN

NO.	DATE	DESCRIPTION	BY
3	6-12-12	Revised Lease, Ease., Tower	J.D.
2	5-02-12	Revised Lease, Ease., Tower	J.D.
1	11-28-11	Preliminary Survey	J.D.

DRAWN BY: J.D.	FIELD WORK DATE: 11-16-11
CHECKED BY: S.C.D.	FIELD BOOK: M-22, PG. 68-69
JOB NO.: 6618-B998	SHEET 2 of 3

Filed July 13, 2012 VOL 13 pg 81