



PLAT OF SURVEY

CURVE DATA

CURVE	RADIUS	LENGTH	DELTA	CHORD	CH.BEARING
1-2	614.00'	521.83'	48°41'42"	506.27'	S36°30'15"W
1-3	614.00'	238.78'	22°16'54"	237.28'	S23°17'51"W
3-2	614.00'	283.05'	26°24'48"	280.55'	S47°38'42"W
4-5	680.00'	389.50'	32°49'08"	384.20'	S47°38'57"W



NOTE: Bearings are referenced at the East line of the Northeast 1/4 of Section 14, which was assumed to bear N01°12'48"E.

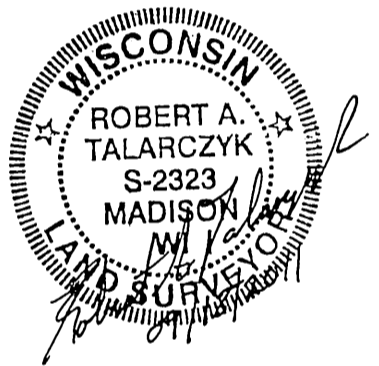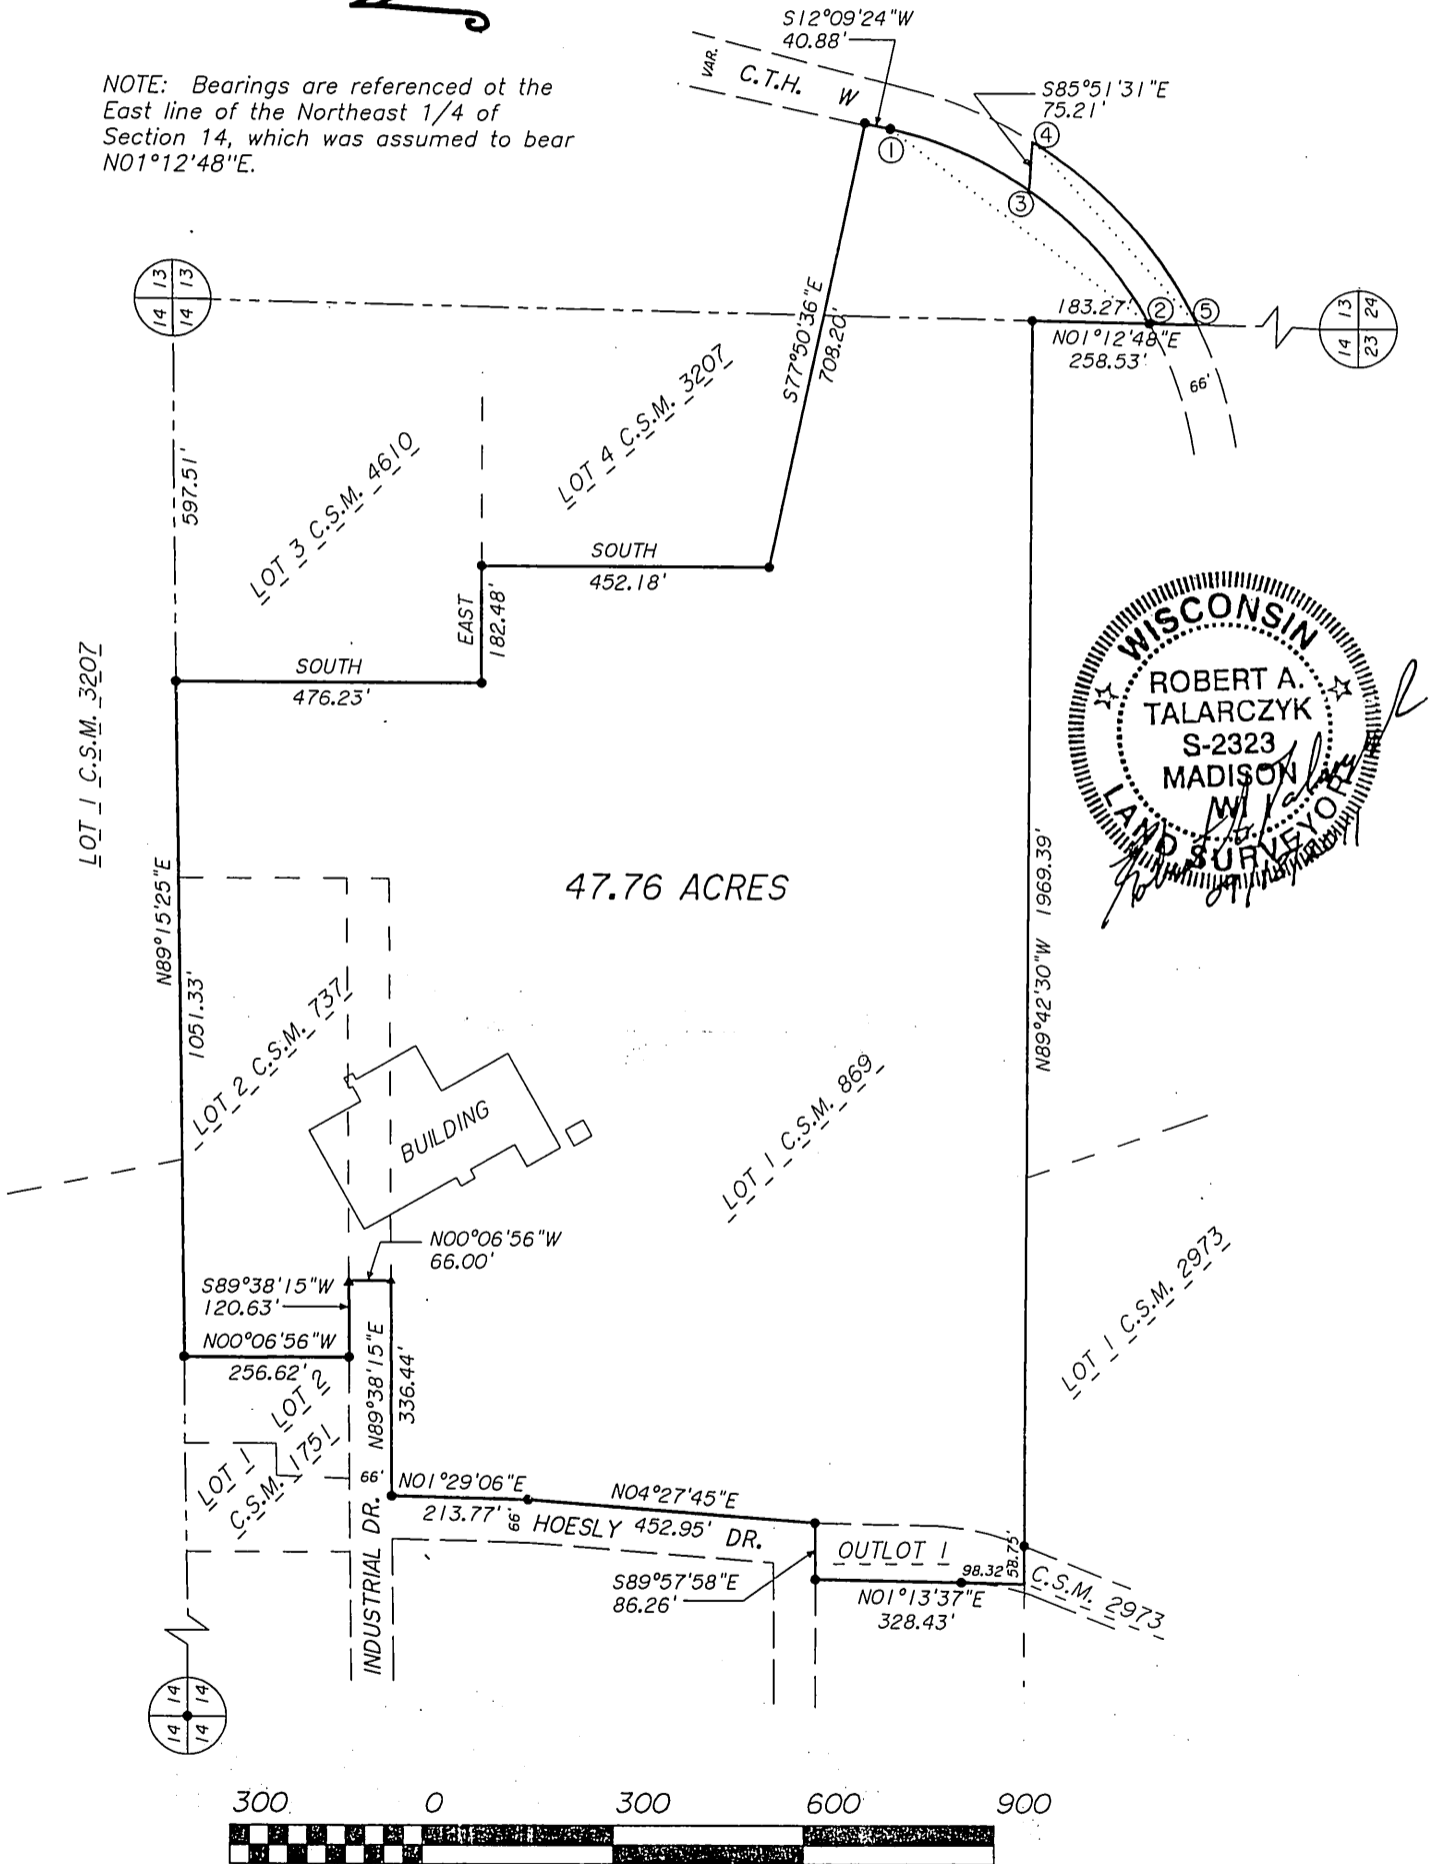

Filed Oct. 22, 2013 Vol 14 Pg 24

JOB NO. 11005
POINTS 00144
DRWG. 11005
CHECKED RAT
DRAWN BY RAT

GRAPHIC SCALE - FEET
SCALE: 1" = 300'

SHEET 1 OF 2

Robert A. Talarczyk, R.L.S.
W5105 Kubly Road
P.O. Box 235
New Glarus, WI 53574
(608) 527-5216