

November 24th, 2013

JUDITH L. COPLIEN

S.D. DEVCO, LLC

CURVE 121 - 122

R = 164.60'
 Δ = 45°14'00"
 L = 129.95'
 L.C. = 126.60'
 L.C.B. = S67°25'26"E

CURVE 126 - 127


R = 247.60'
 Δ = 34°09'32"
 L = 147.62'
 L.C. = 145.44'
 L.C.B. = S72°57'40"E

P.I. = 315+83.98
 N = 137,998.867
 E = 609,879.837
 R = 185.00'
 Δ = 46°58'46"
 L = 151.69'
 L.C. = 147.48'
 L.C.B. = S66°31'37"E

DZELAL & JIMMY RUSHITI


LINE TABLE:

111-112 = S89°56'29"E, 60.00'
 113-114 = N 0°02'52"E, 3.30'
 115-120 = S79°58'08"E, 61.10'
 120-121 = N89°57'34"E, 31.56'
 116-117 = S89°56'29"E, 274.66'
 117-118 = S 0°17'16"W, 2.00'
 119-125 = N87°30'25"E, 60.07'
 125-126 = N89°57'34"E, 0.10'

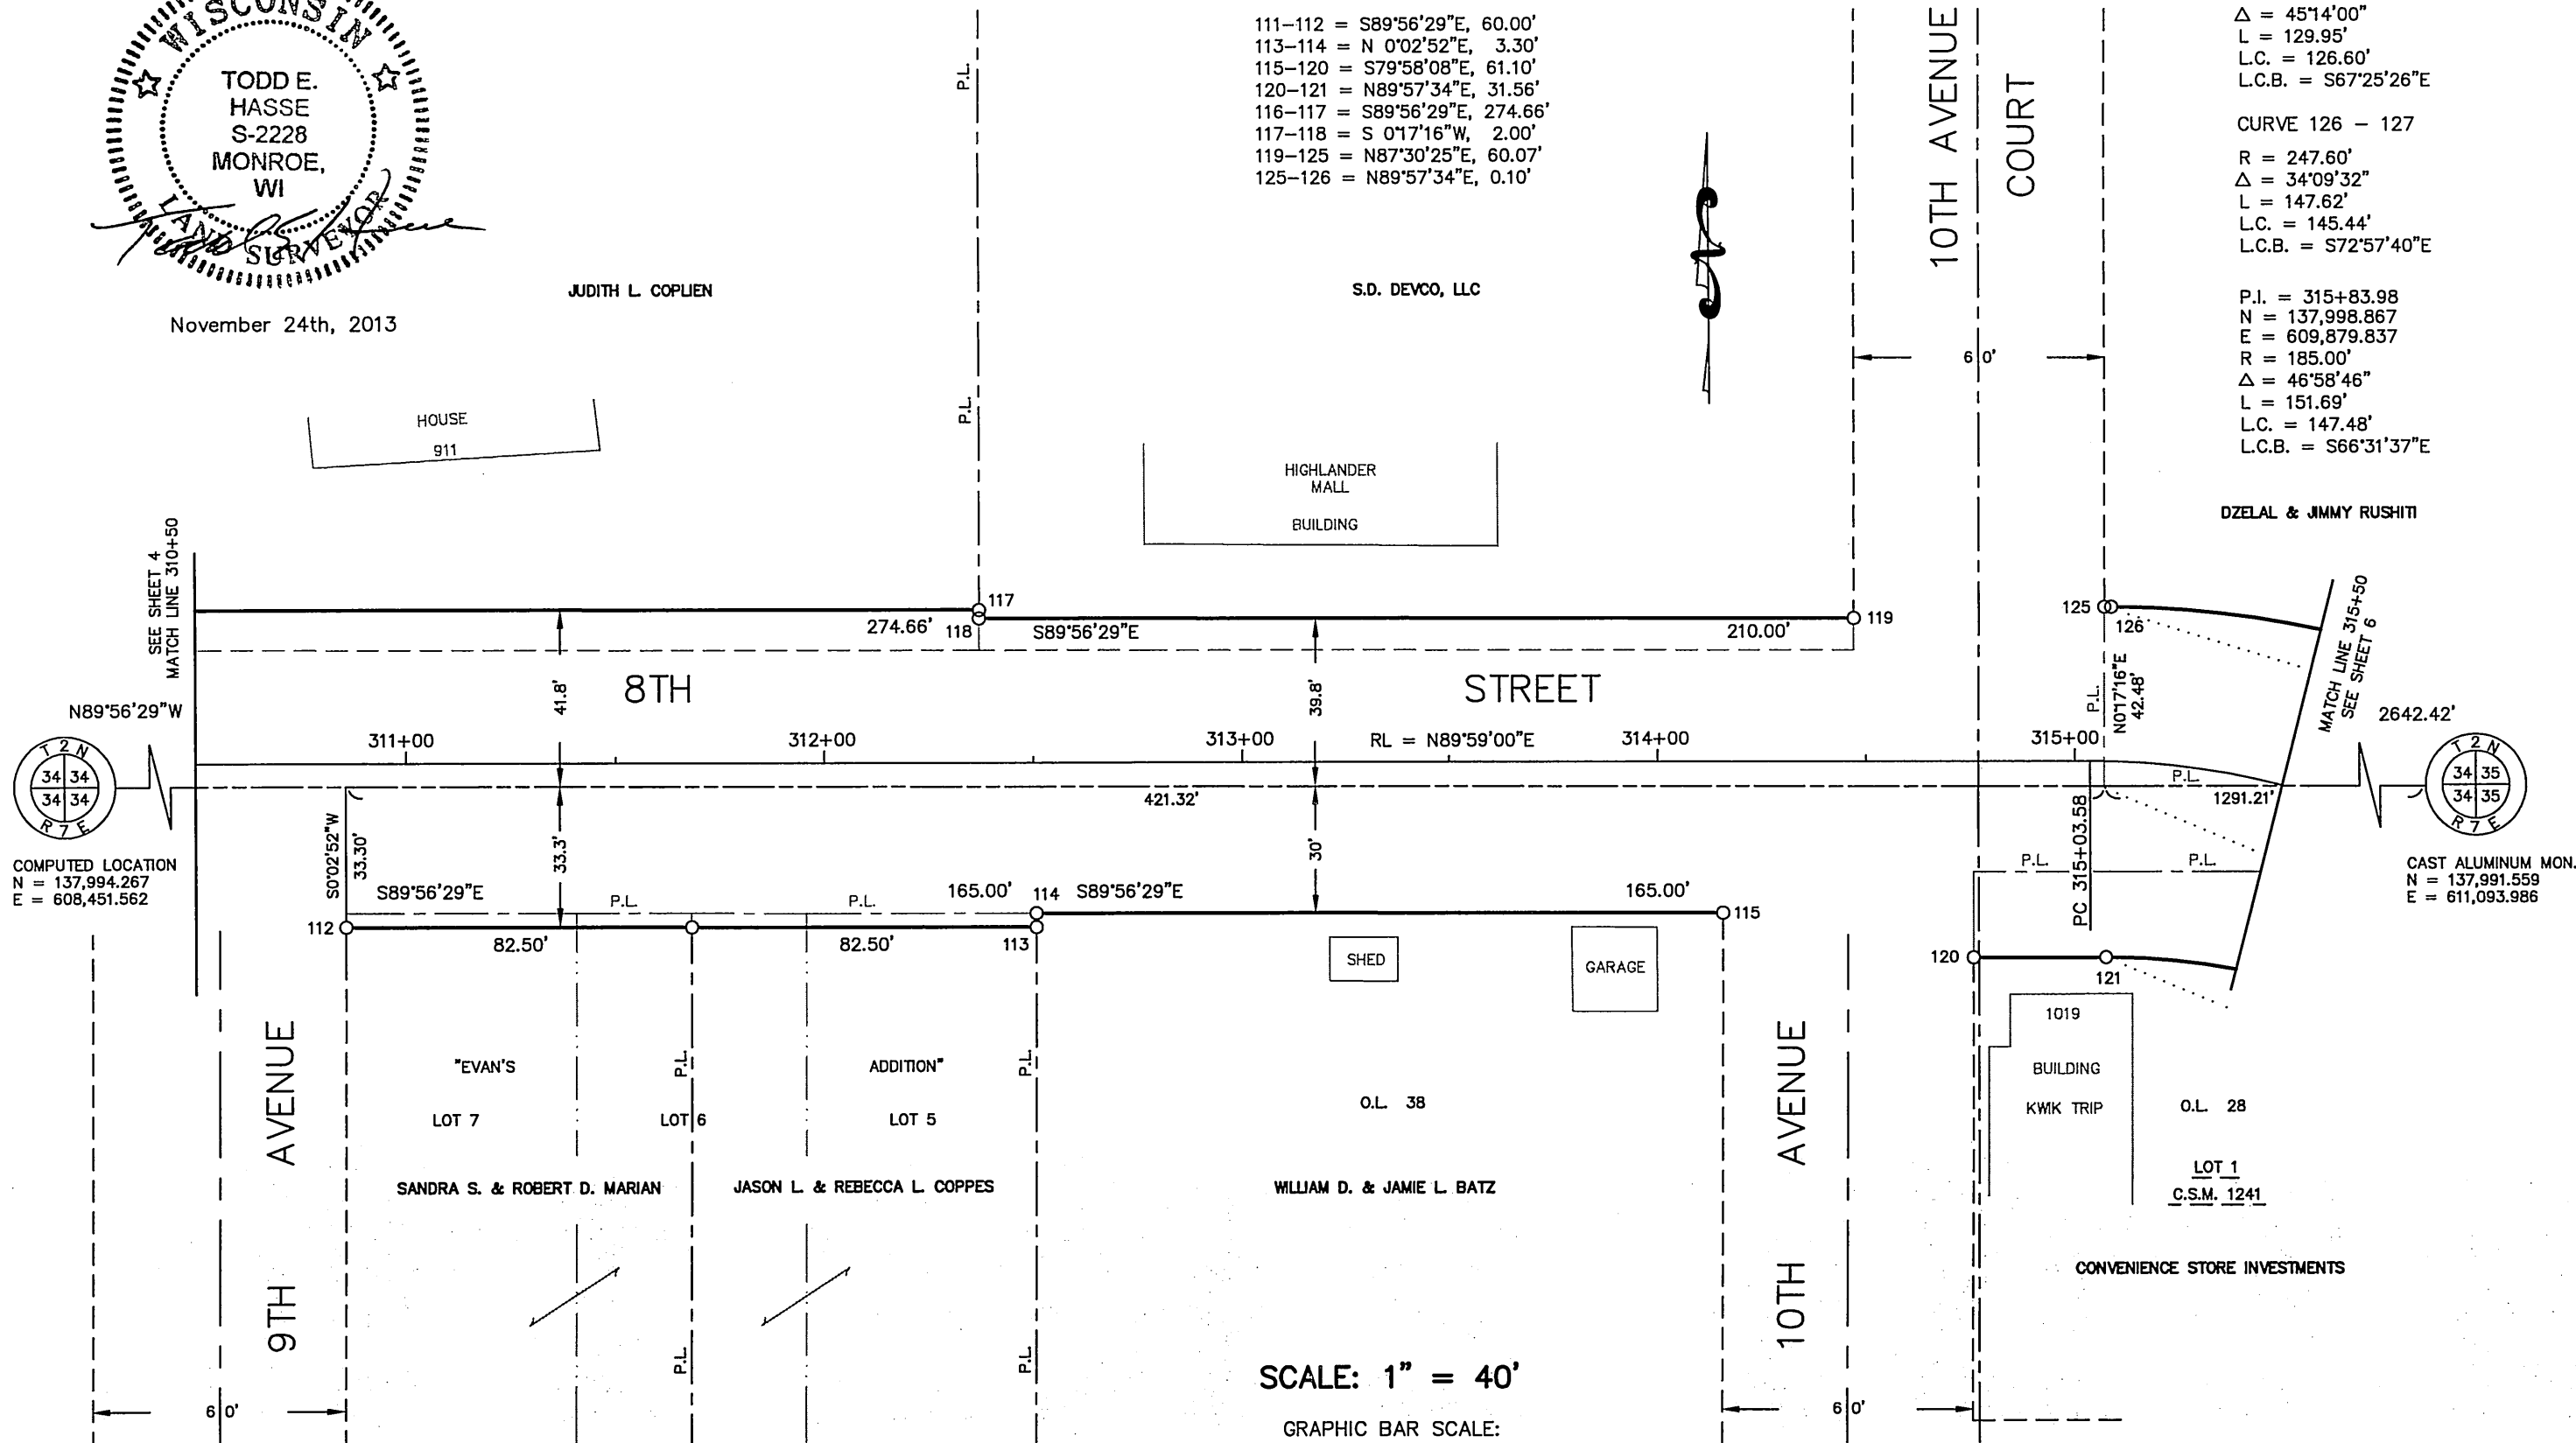

COMPUTED LOCATION
 N = 137,994.267
 E = 608,451.562

CAST ALUMINUM MON.
 N = 137,991.559
 E = 611,093.986

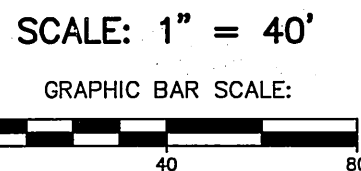

Filed Nov 19, 2013 W/ 14 pg 45