




N89°56'

COMPUTED LOCATION  
N = 137,994.267  
E = 608,451.562

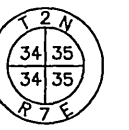

2642.42'

CAST ALUMINUM MON.  
N = 137,991.559  
E = 611,093.986

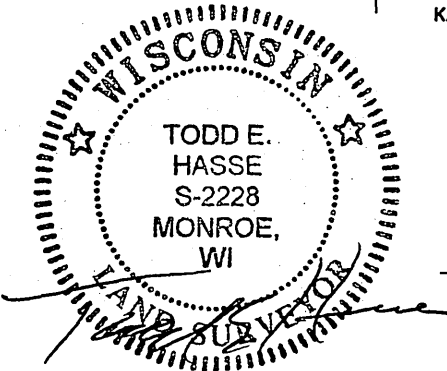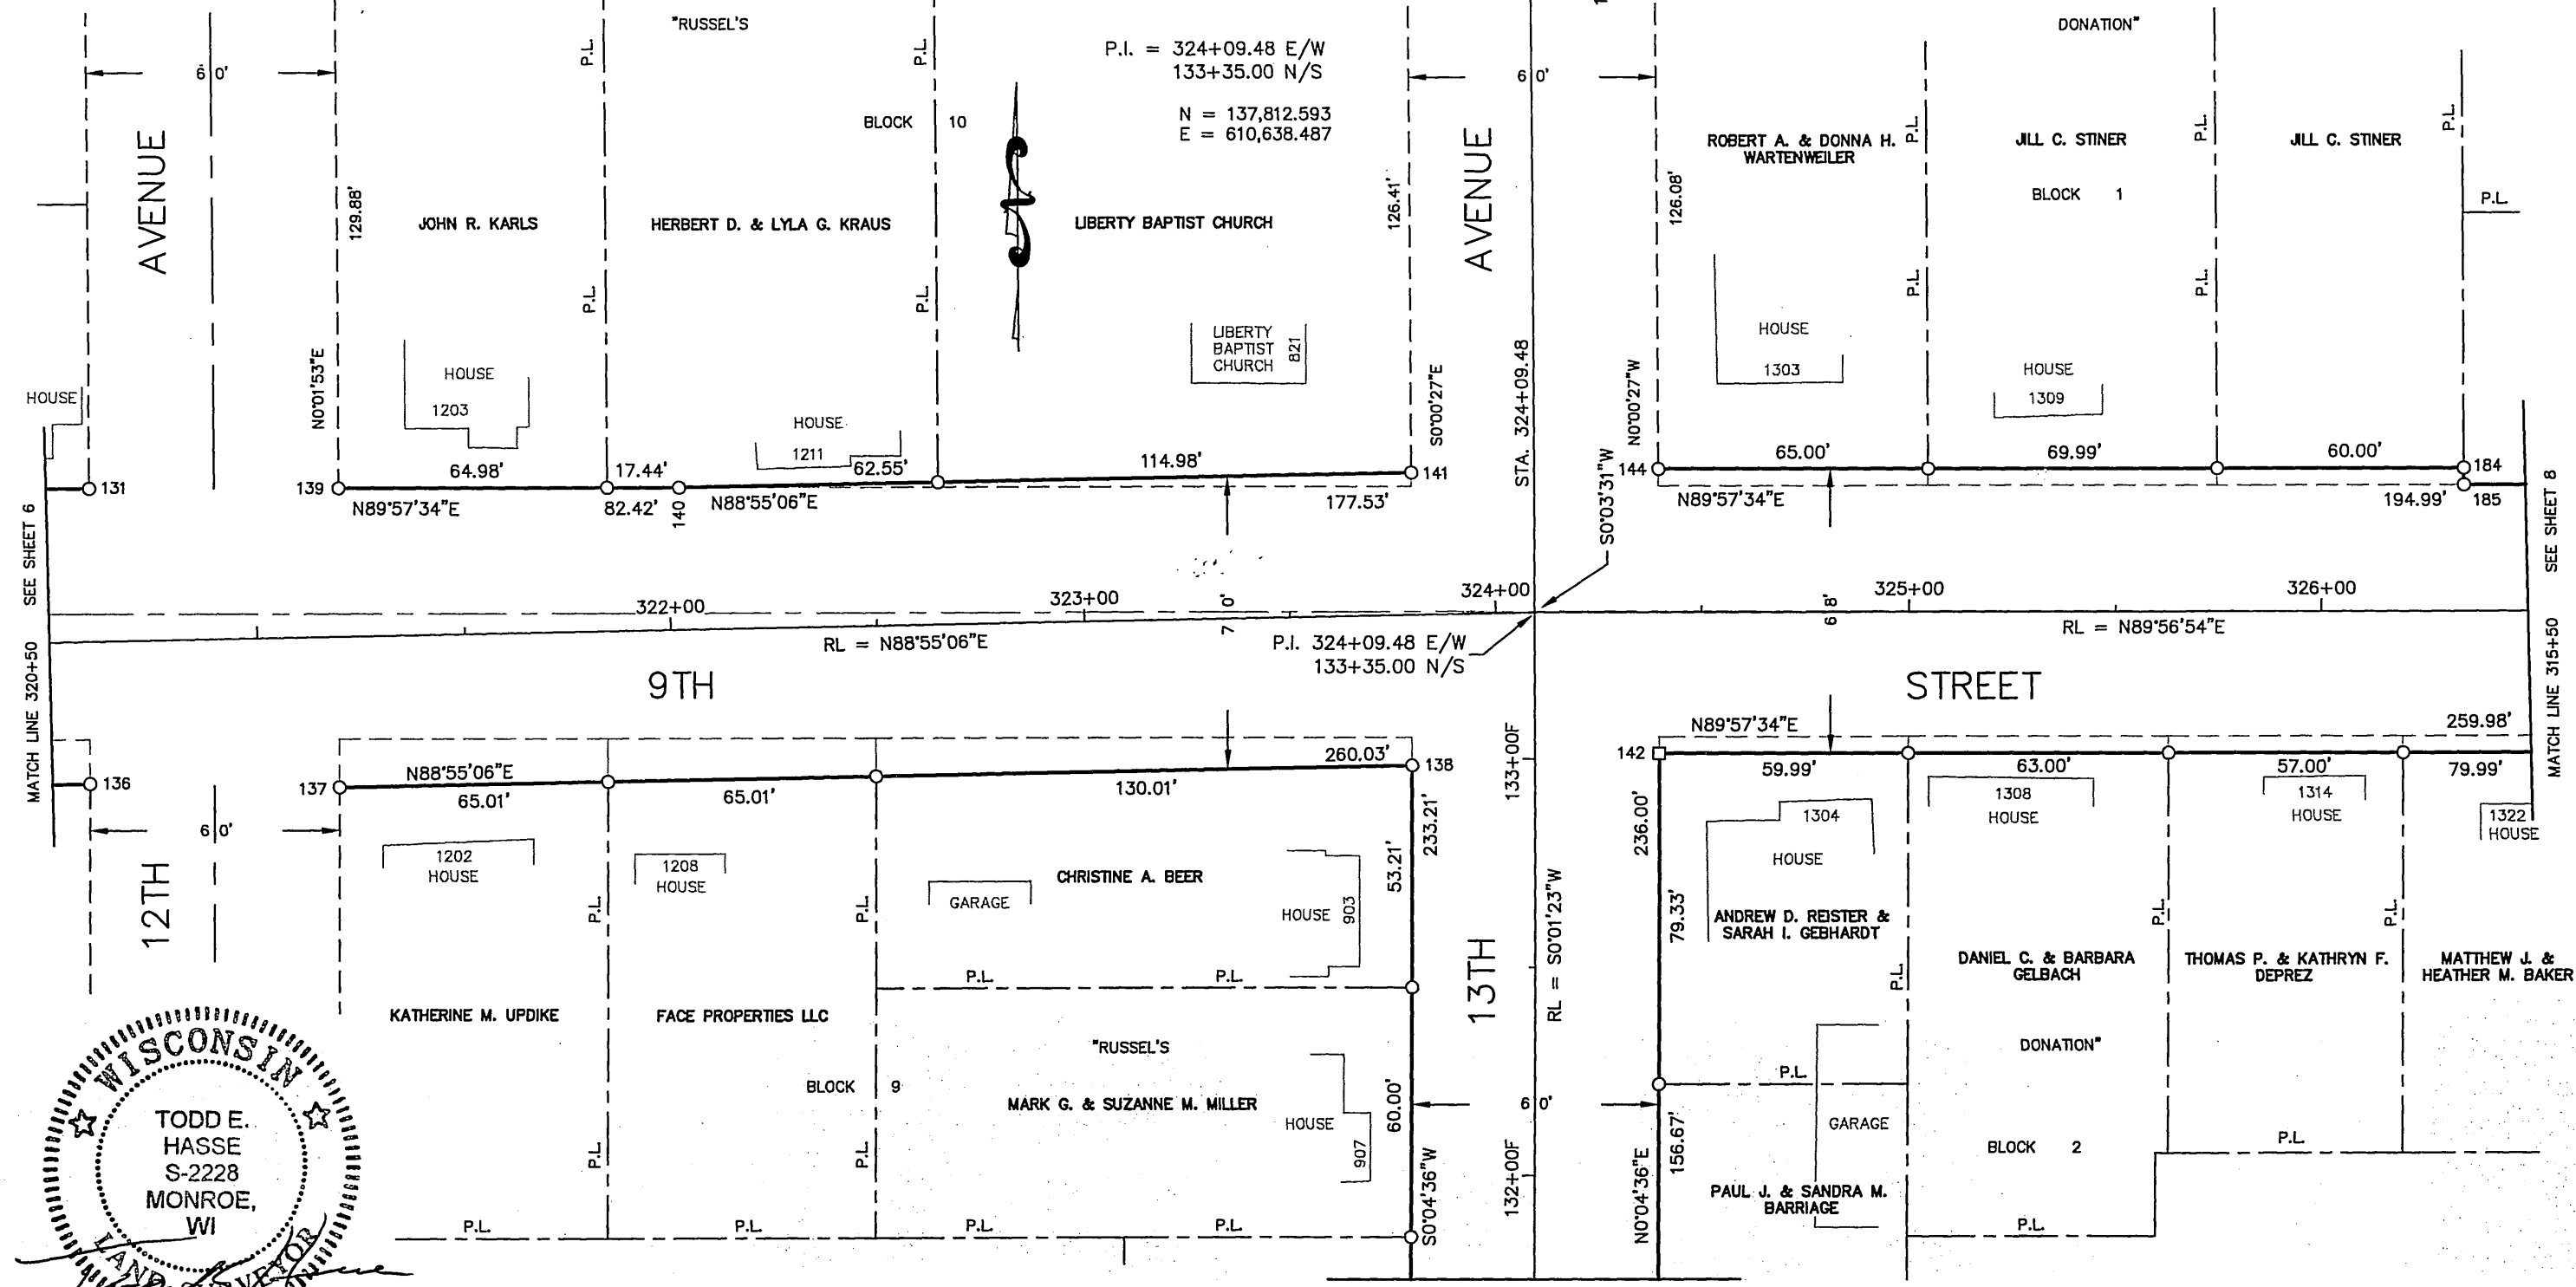

November 24th, 2013


LINE TABLE:

136-137 = S89°10'18"E, 60.01'	141-144 = S89°13'12"E, 60.01'
138-142 = N87°18'03"E, 60.07'	184-185 = S 0°05'15"W, 4.00'
131-139 = N89°57'34"E, 60.00'	185-145 = N89°57'34"E, 64.99'

SEE SHEET 12

SCALE: 1" = 40'

GRAPHIC BAR SCALE:

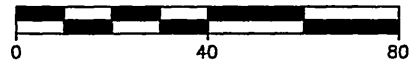

**HASSE SURVEYING**  
 W5920 ILIFF ROAD  
 MONROE, WI 53566  
 (608) 325-6321 PHONE  
 (608) 329-6321 FAX

Filed Dec 19, 2013 Vol 14 Pg 47