


CAST ALUMINUM MON.  
N = 137,991.559  
E = 611,093.986


1 1/4" IRON ROD  
N = 137,999.506  
E = 613,750.071

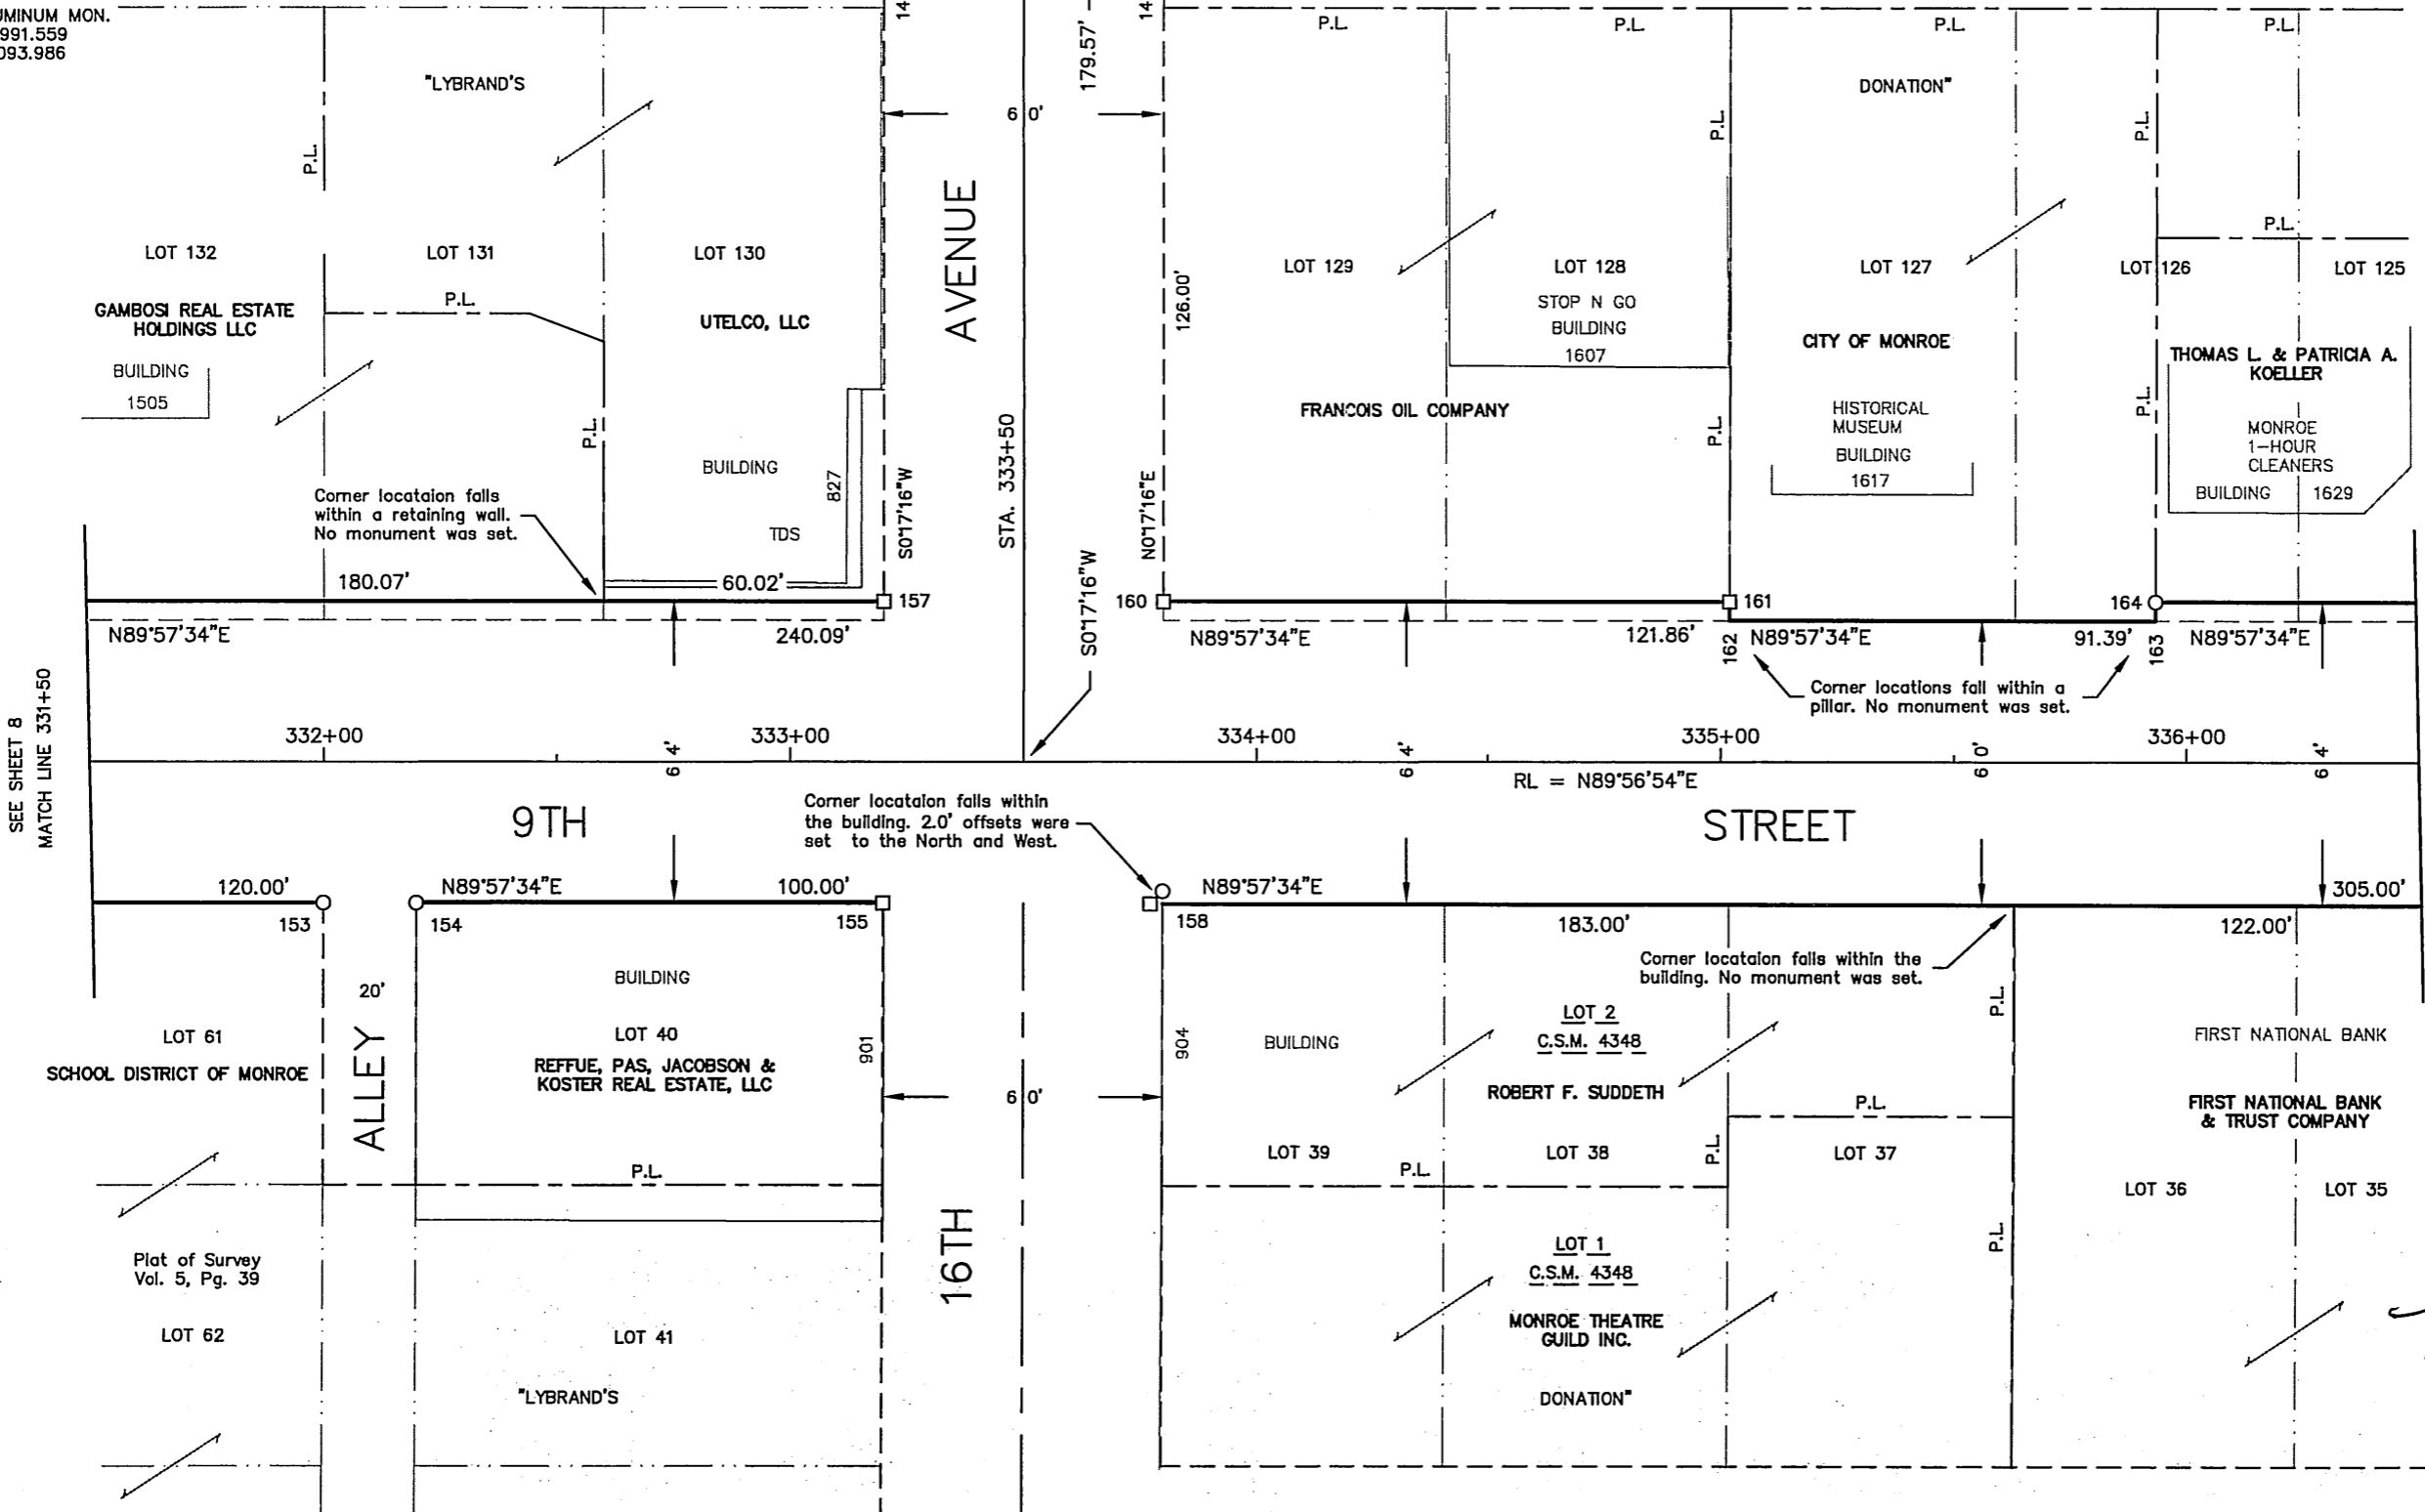

LINE TABLE:


153-154	= N89°57'34"E,	20.00'
155-158	= N89°57'34"E,	60.00'
157-160	= N89°57'34"E,	60.00'
161-162	= S 0°21'51"W,	4.00'
163-164	= N 0°25'17"E,	4.00'

MATCH LINE 336+50  
SEE SHEET 10

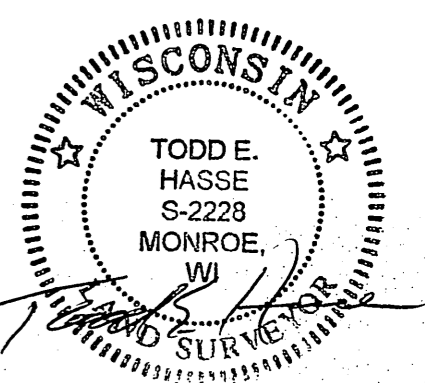

November 24th, 2013

SCALE: 1" = 40'

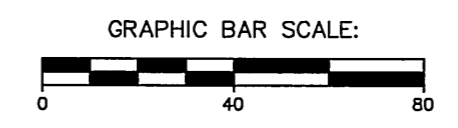

**HASSE SURVEYING**  
W5920 ILIFF ROAD  
MONROE, WI 53566  
(808) 325-5321 PHONE  
(808) 329-5321 FAX

Filed Nov. 19, 2013 per 14 pg 49