
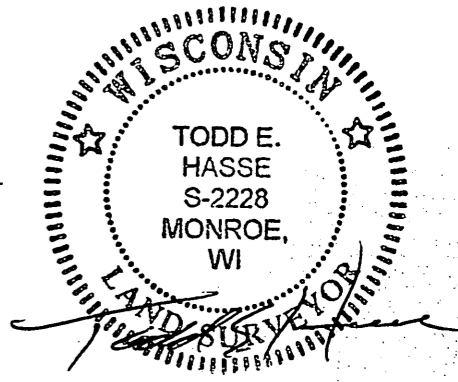
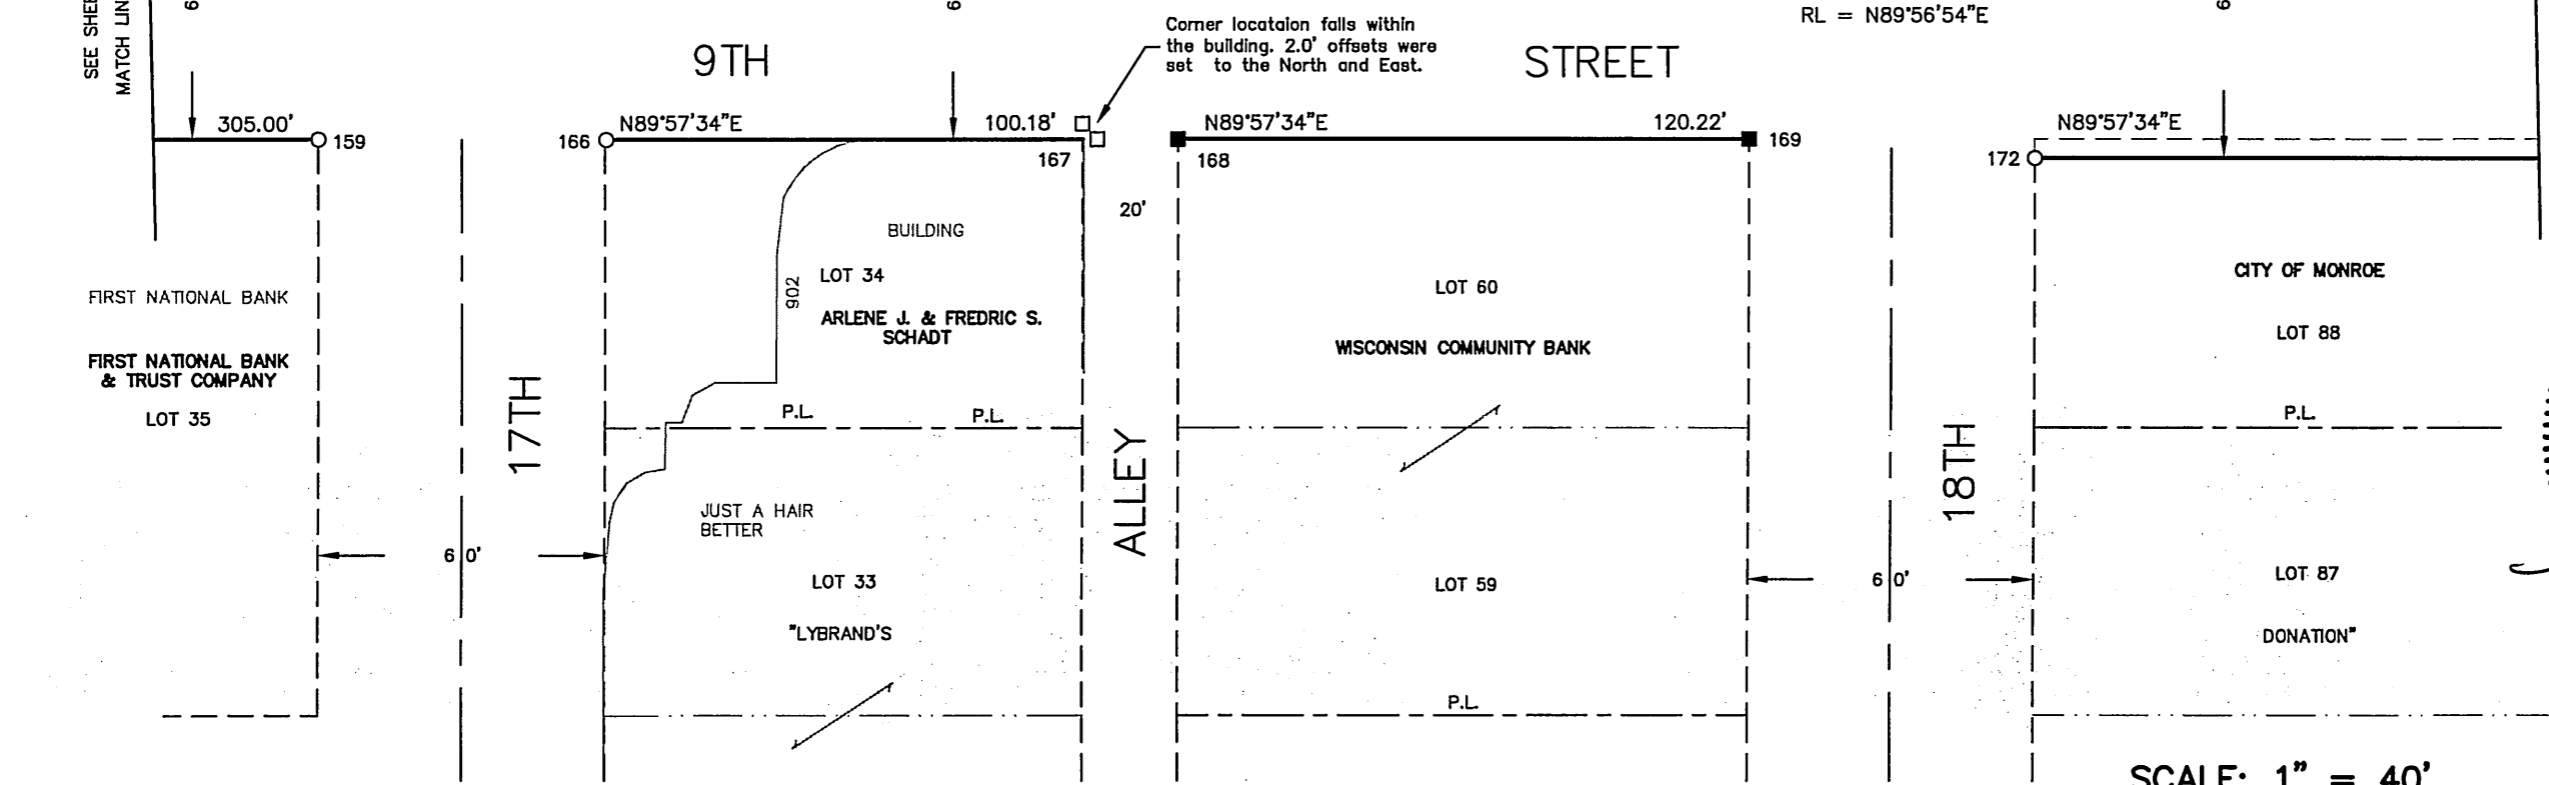


N89°49'43"E
 CAST ALUMINUM MON.
 N = 137,991.559
 E = 611,093.986

2656.10'
 1 1/4" IRON ROD
 N = 137,999.506
 E = 613,750.071

LINE TABLE:

159-166	=	N89°57'34"E	60.00'
167-168	=	N89°57'34"E	20.00'
169-172	=	S86°13'33"E	60.12'
165-170	=	N89°57'34"E	60.00'
177-176	=	N89°57'34"E	60.00'

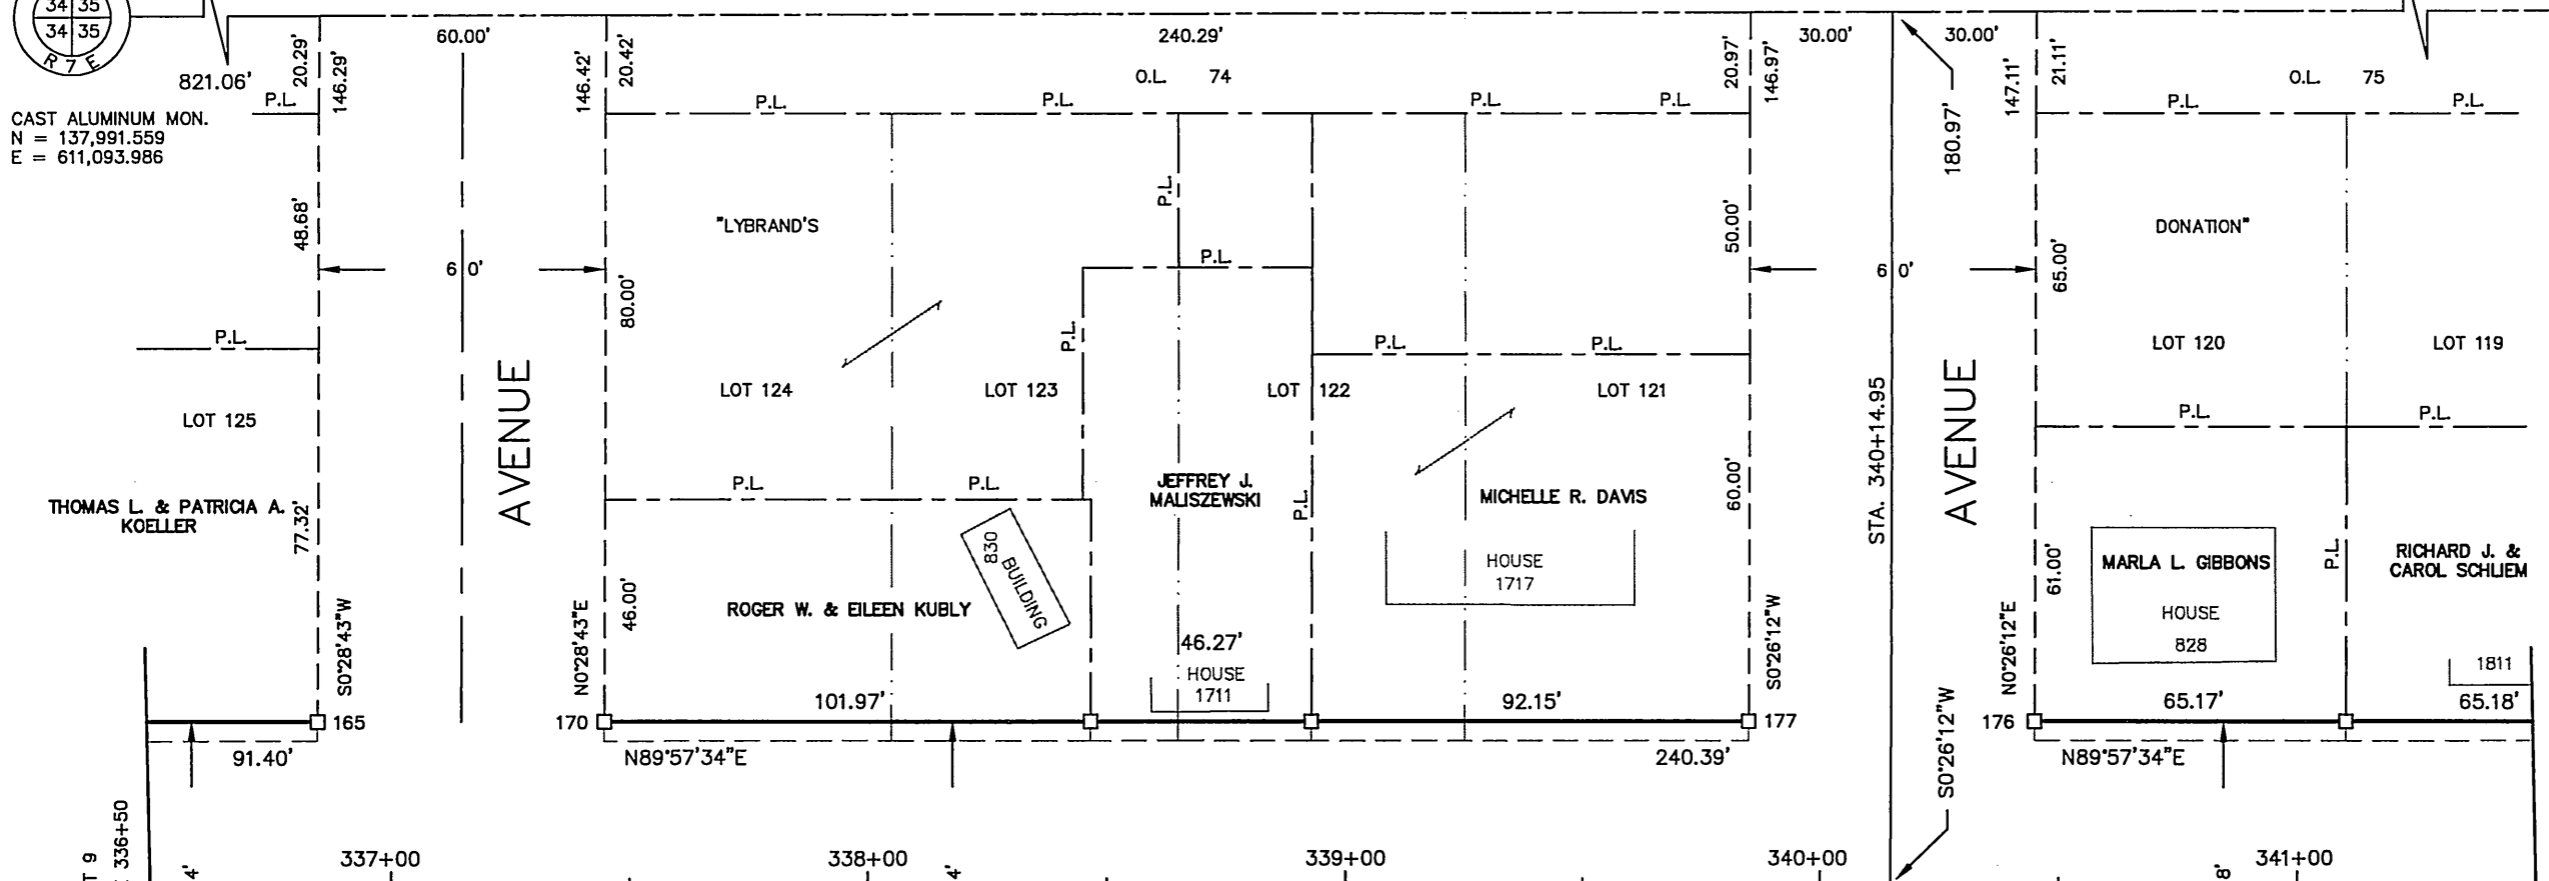


November 24th, 2013

HASSE SURVEYING

W5920 ILIFF ROAD
 MONROE, WI 53588
 (608) 325-5321 PHONE
 (608) 329-5321 FAX

SCALE: 1" = 40'

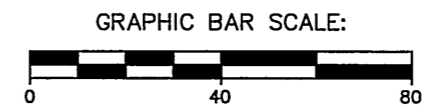

Filed Nov. 19, 2013 vol 14 pg 58